





REGENCY अंतम

REGENCY अंतम











REGENCY अंतम



रिजेन्सी अंतम







REGENCY Anantam








CLUB
INFINITI











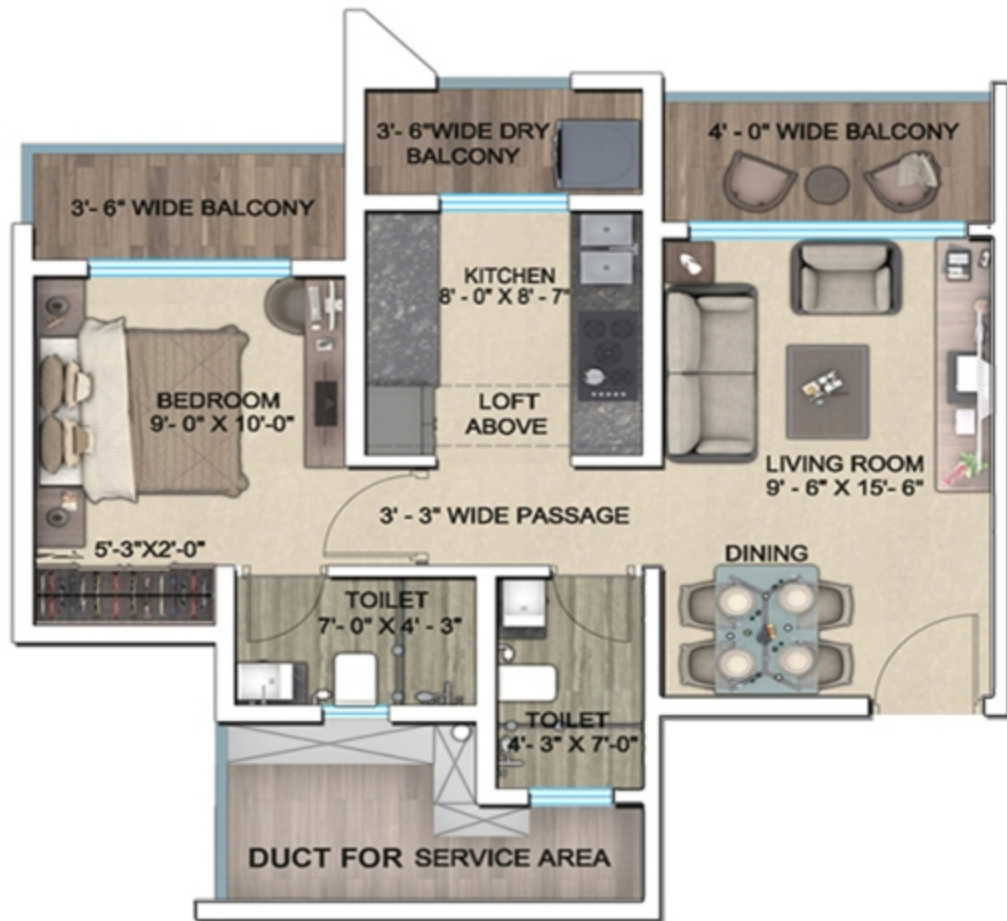


1BHK

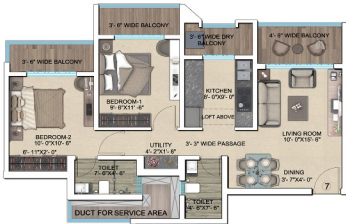

2BHK

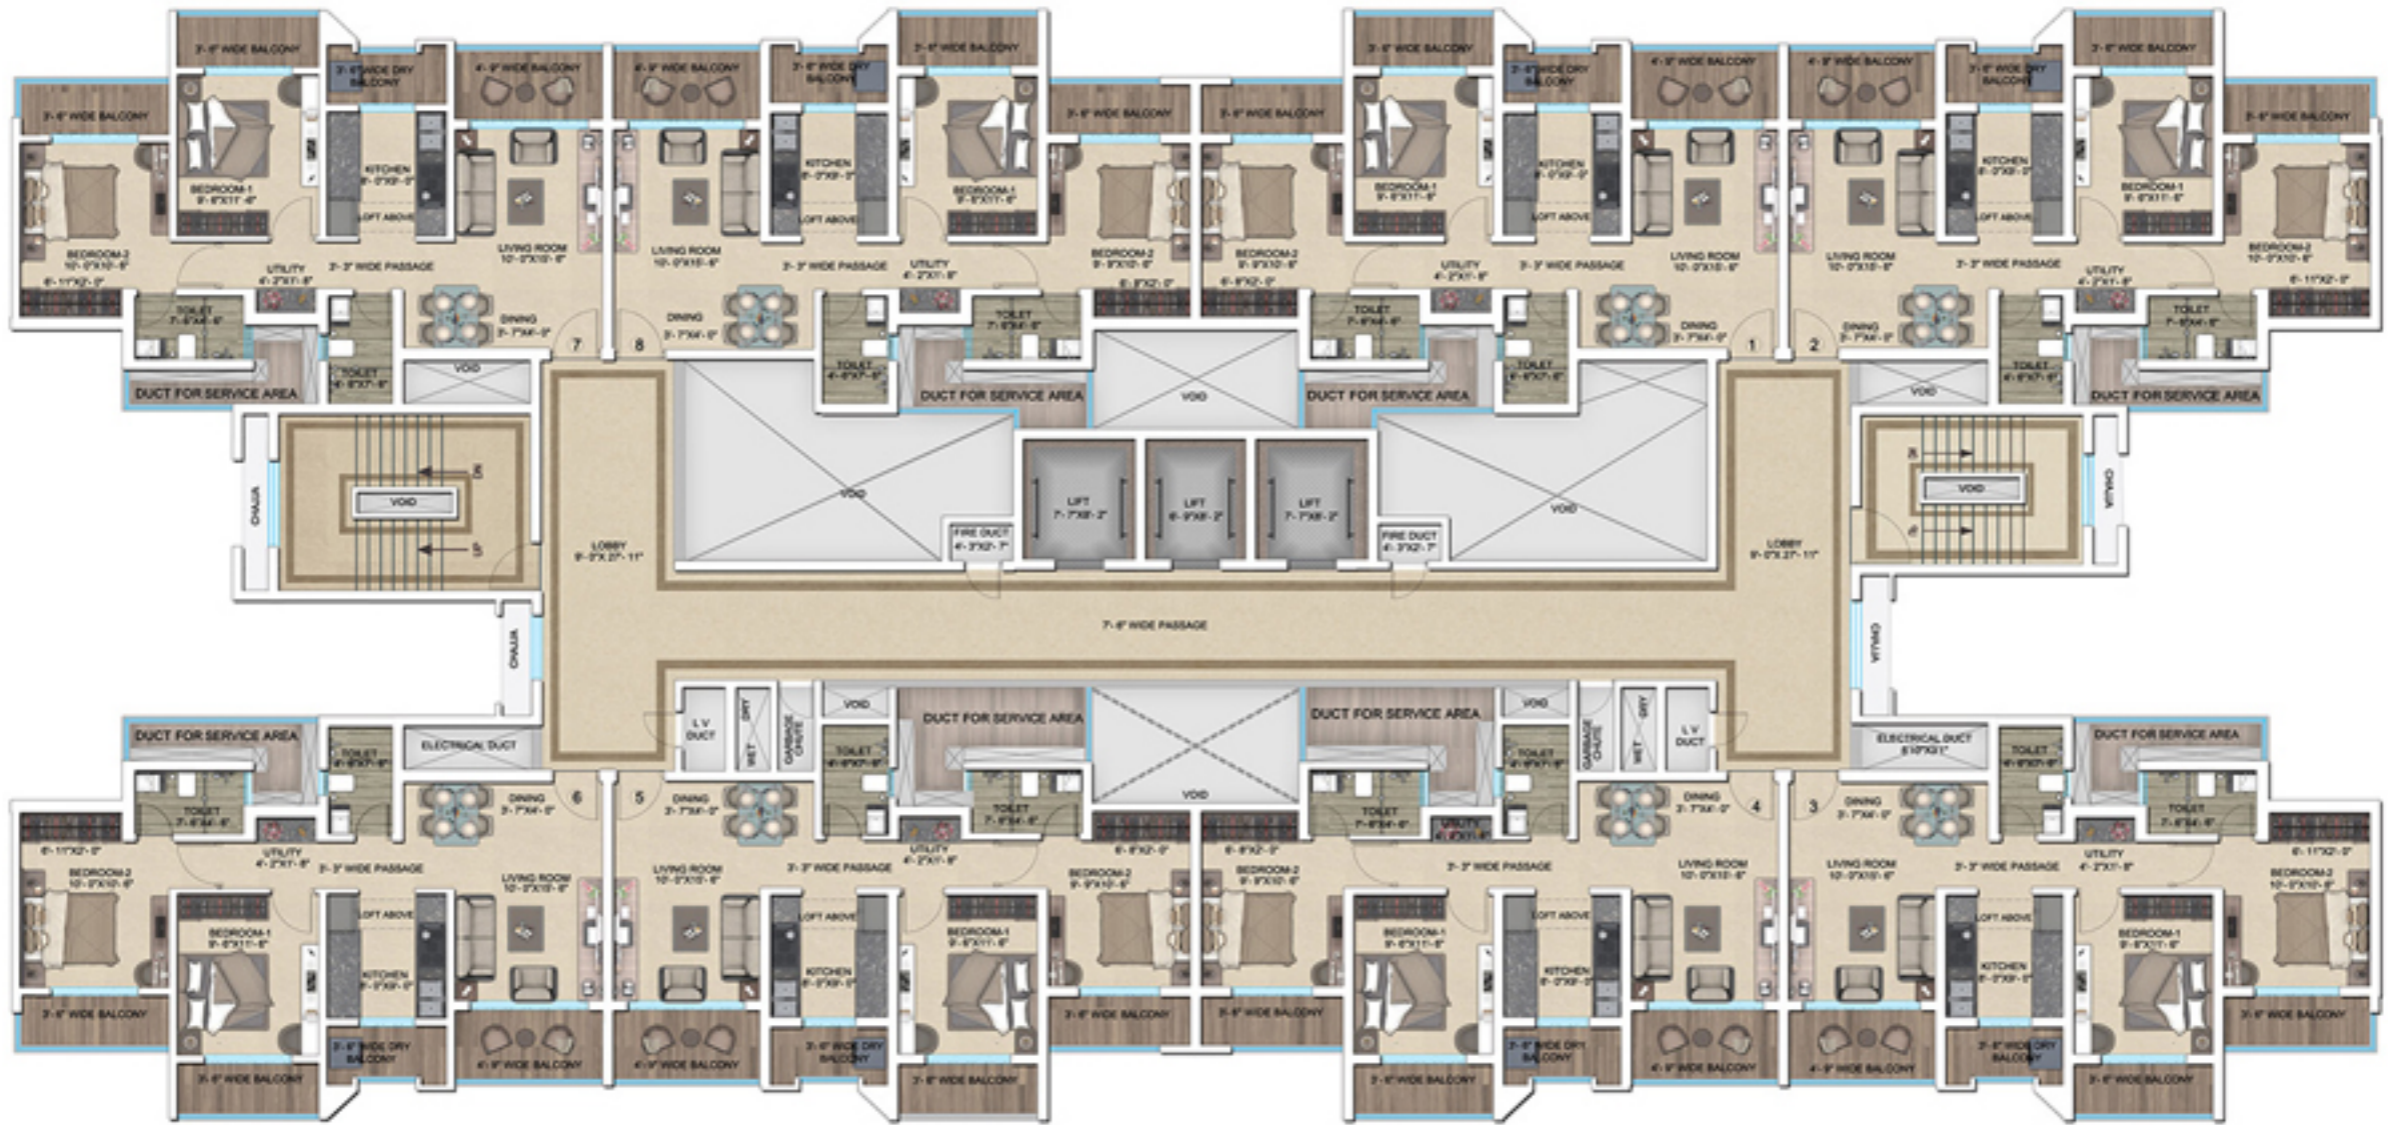

TYPICAL FLOOR PLAN

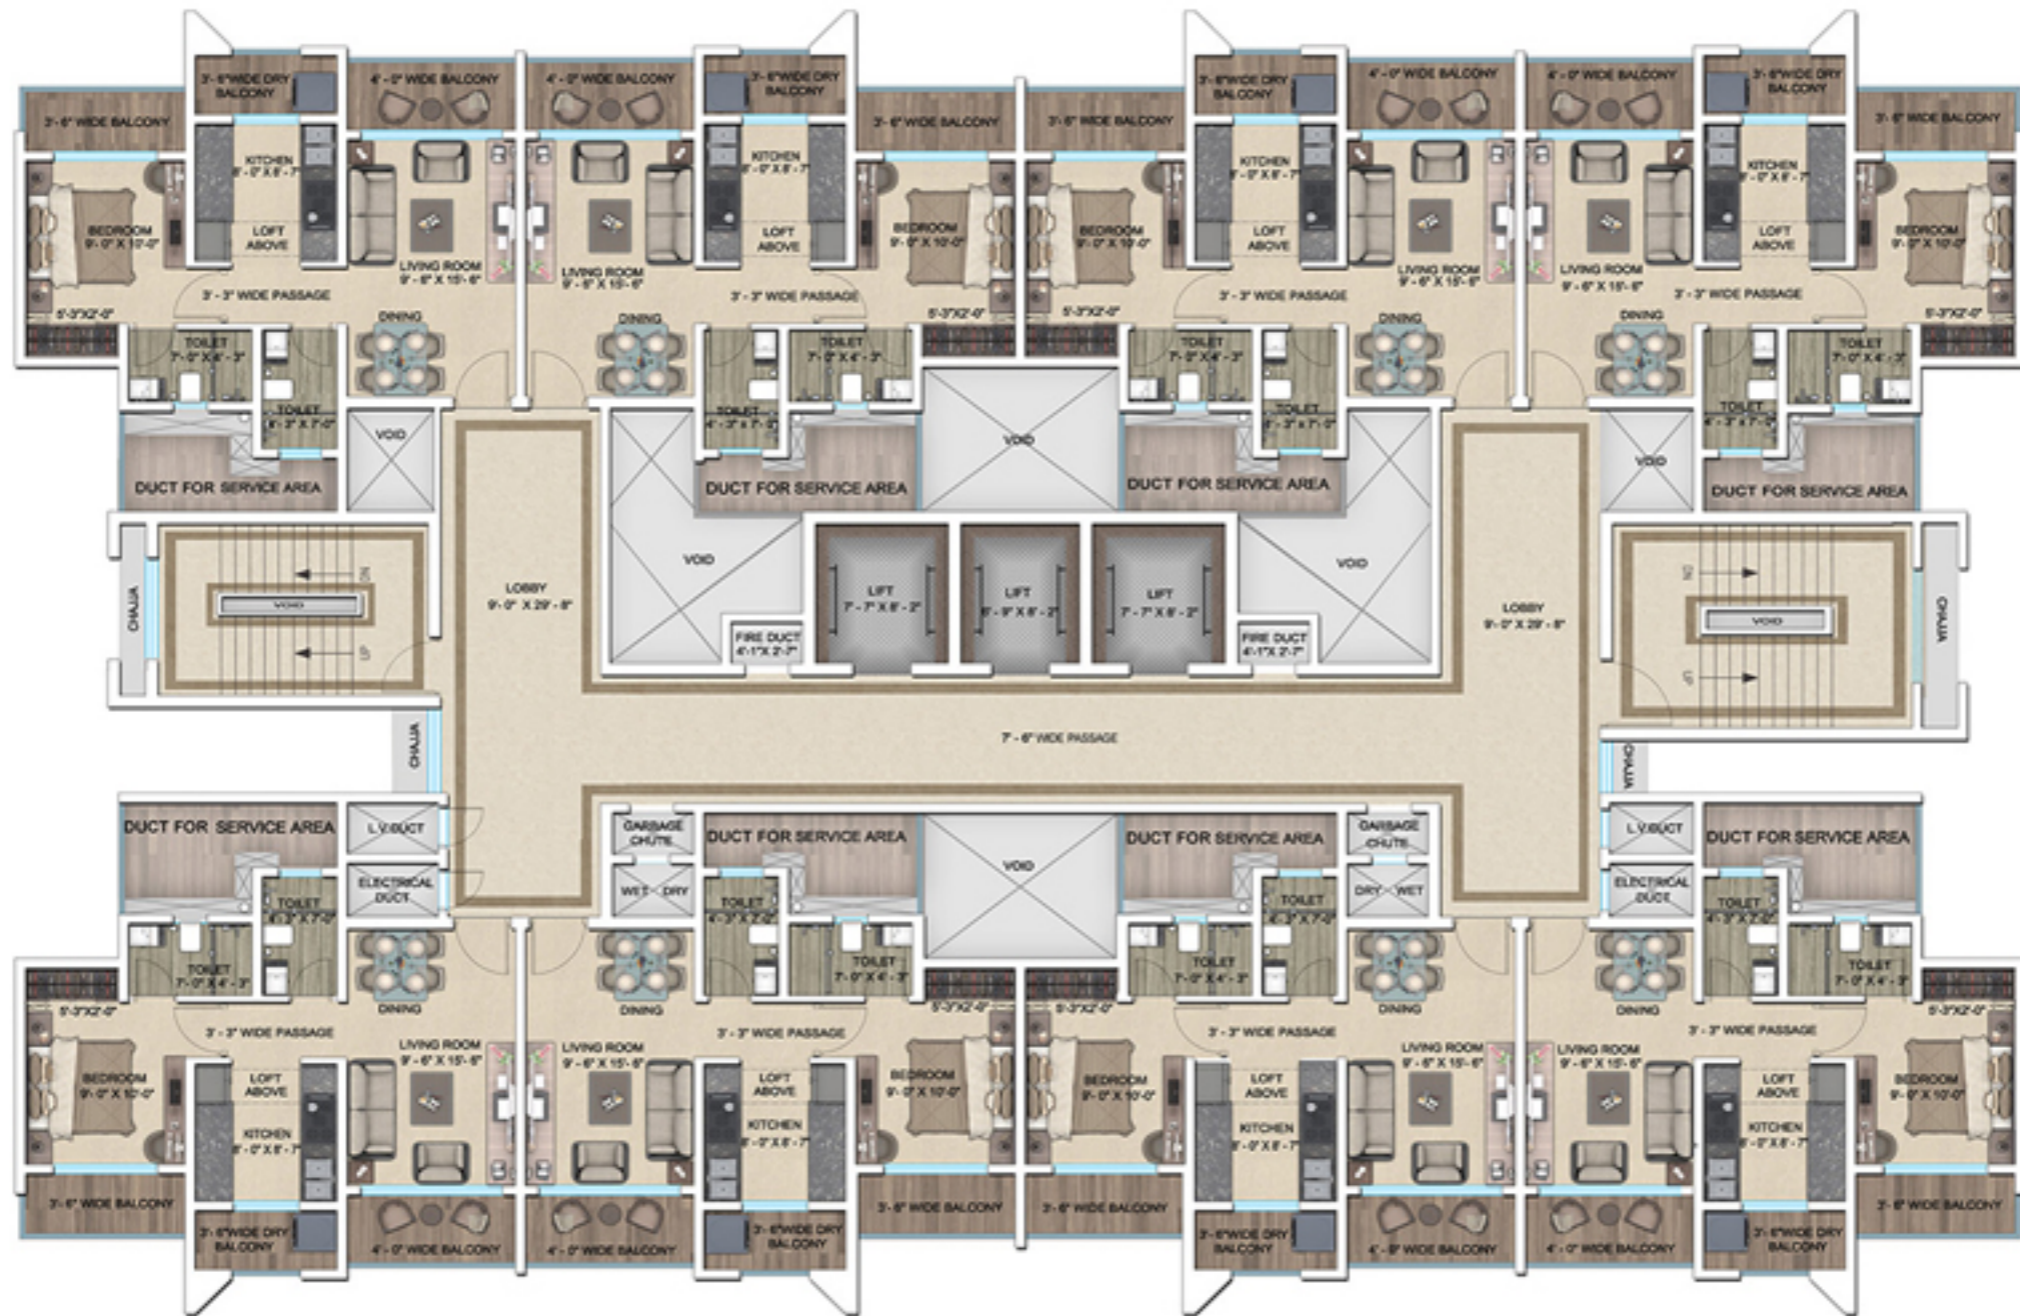

TYPICAL FLOOR PLAN

1BHK



F.D.

12
ELYMUS

13
FERN

F.D.

18
DAFFODIL

9

14
GARGET

15
GLORIA

16
LAVENDER

17
MARIGOLD

F.D.



Source: Google Maps. Not to Scale