



**PLOTS FROM 860 sqft to 4800 sqft**



BLACK TOP ROAD





POSH LOCATION SURROUNDED  
BY LUXURY VILLAS



24/7 SECURITY



CHILDREN PLAY AREA & PARKS





AVENUE PLANTATION




WALKABLE DISTANCE TO THE BEACH



INDIVIDUAL GRANITE CLADDING  
COMPOUND WALL WITH GATE



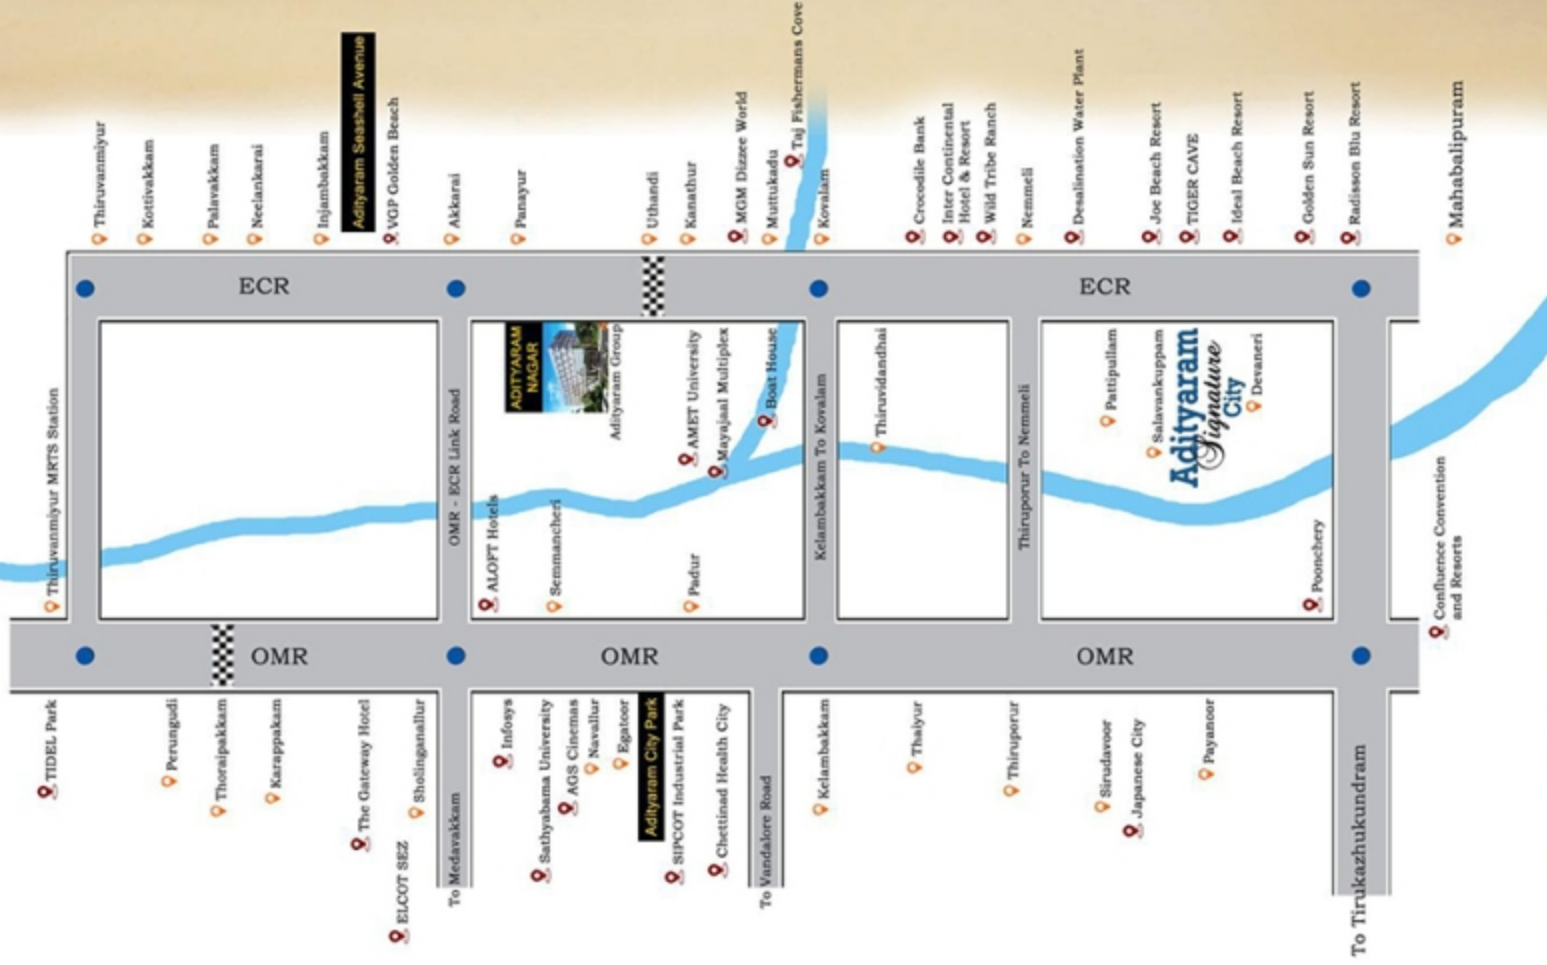

Kalaingar Karunanidhi Salai

TIRUVANMIYUR



VILLAGE GOLDEN BEACH



# ADITYARAM TOWNSHIP Phase I



ADITYARAM GROUP CORPORATE OFFICE



E.C.R

BEACH

Kovalam ←

Plot No	Area
1	4940
2	4955
3	4741
4	4698
5	4683
6	4797
7	4810
8	4810
9	4810
10	5039
11	5714
12	4810
13	4810
14	4810
15	4797
16	4800
17	4770
18	4876
19	4803
20	7459
21	4860
22	7119
23	5842
24	5622
25	1545
26	1437
27	1005
28	1006
29	953
30	990
31	939
32	861
33	889
34	960
35	1055
36	1055
37	1055
38	1055
39	1010

Not to Scale








*What You Choose Today  
CHANGES, all of Your Tomorrows...*



**We are in Tune  
with Nature**

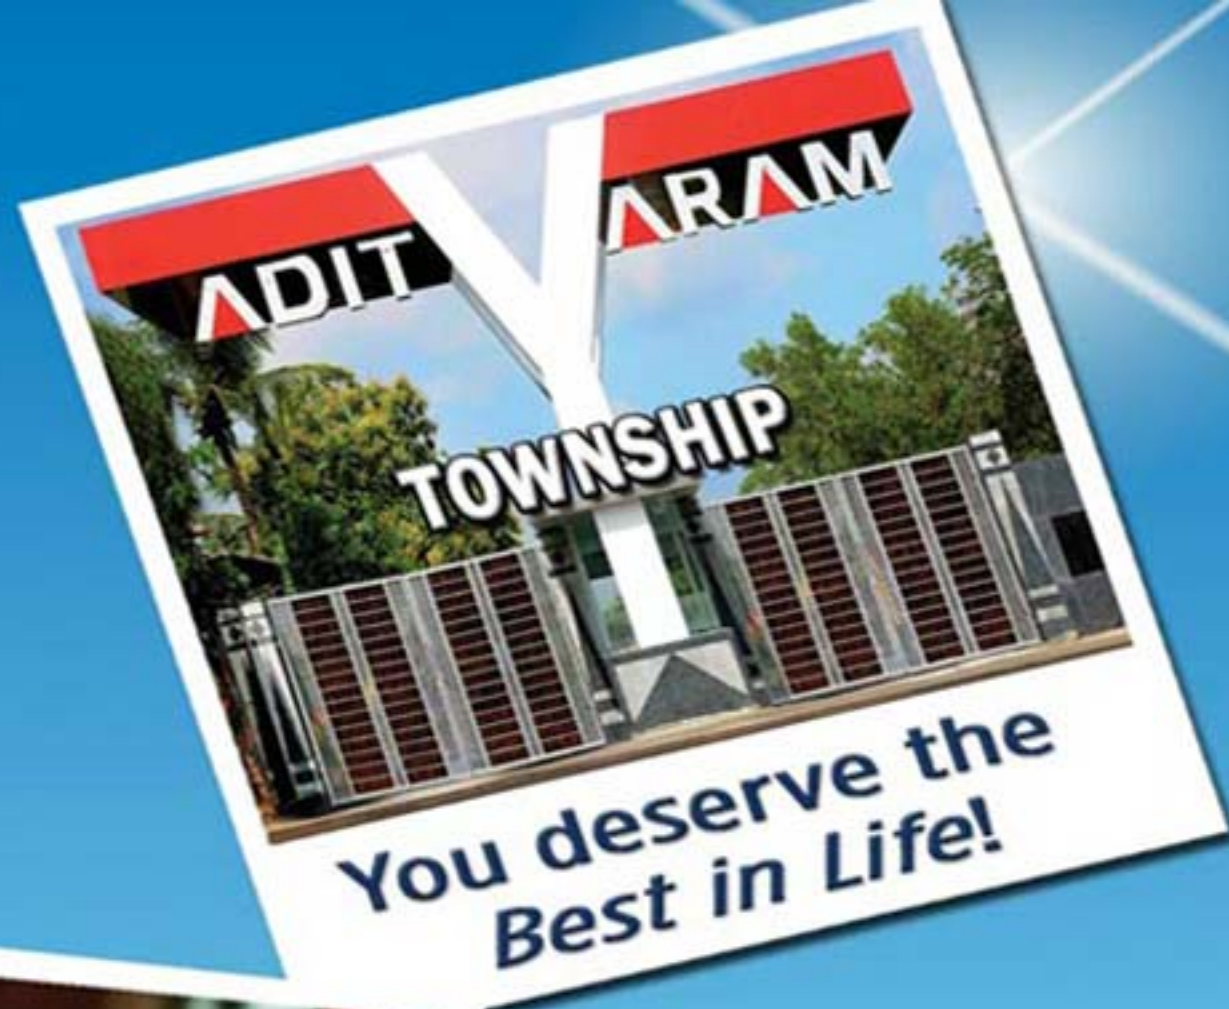

**You deserve the  
Best in Life!**



**Uncompromising  
Commitments to Customers**