
















Particulars	Details
Living/Dining Flooring	Tiles
Bedrooms Flooring	Tiles
Wall Ceiling Finish	Oil Bound Distemper / Colour Wash
Toilets Wall Finish	Tiles up to 5' Oil Bound Distemper / Colour Wash
Toilets Flooring	Tiles
Kitchen Flooring	Tiles
Platform	Marble
Kitchen Wall Finish	Tiles up to 2 feet high above Marble counter & Oil bound distemper / Colour Wash in balance area
Others	Single Bowl Stainless Steel Sink
Balcony Flooring	Tiles
Window	MS Z-Section & Glass / Alu Steel & Glass
Door Frame / Doors	Hardwood / M.S / Fiber Door frames with Flush Door / Skin Door / Fiber Door
Common Area Flooring	Marble / Pavers
Lift Lobby	Marble / Tiles
Chinaware	Standard Fitting
C.P Fittings	Standard Fitting
Electrical	ISI marked products for wiring, switches and Circuits
Security	Gated Complex




# BUILDING A 1st FLOOR PLAN

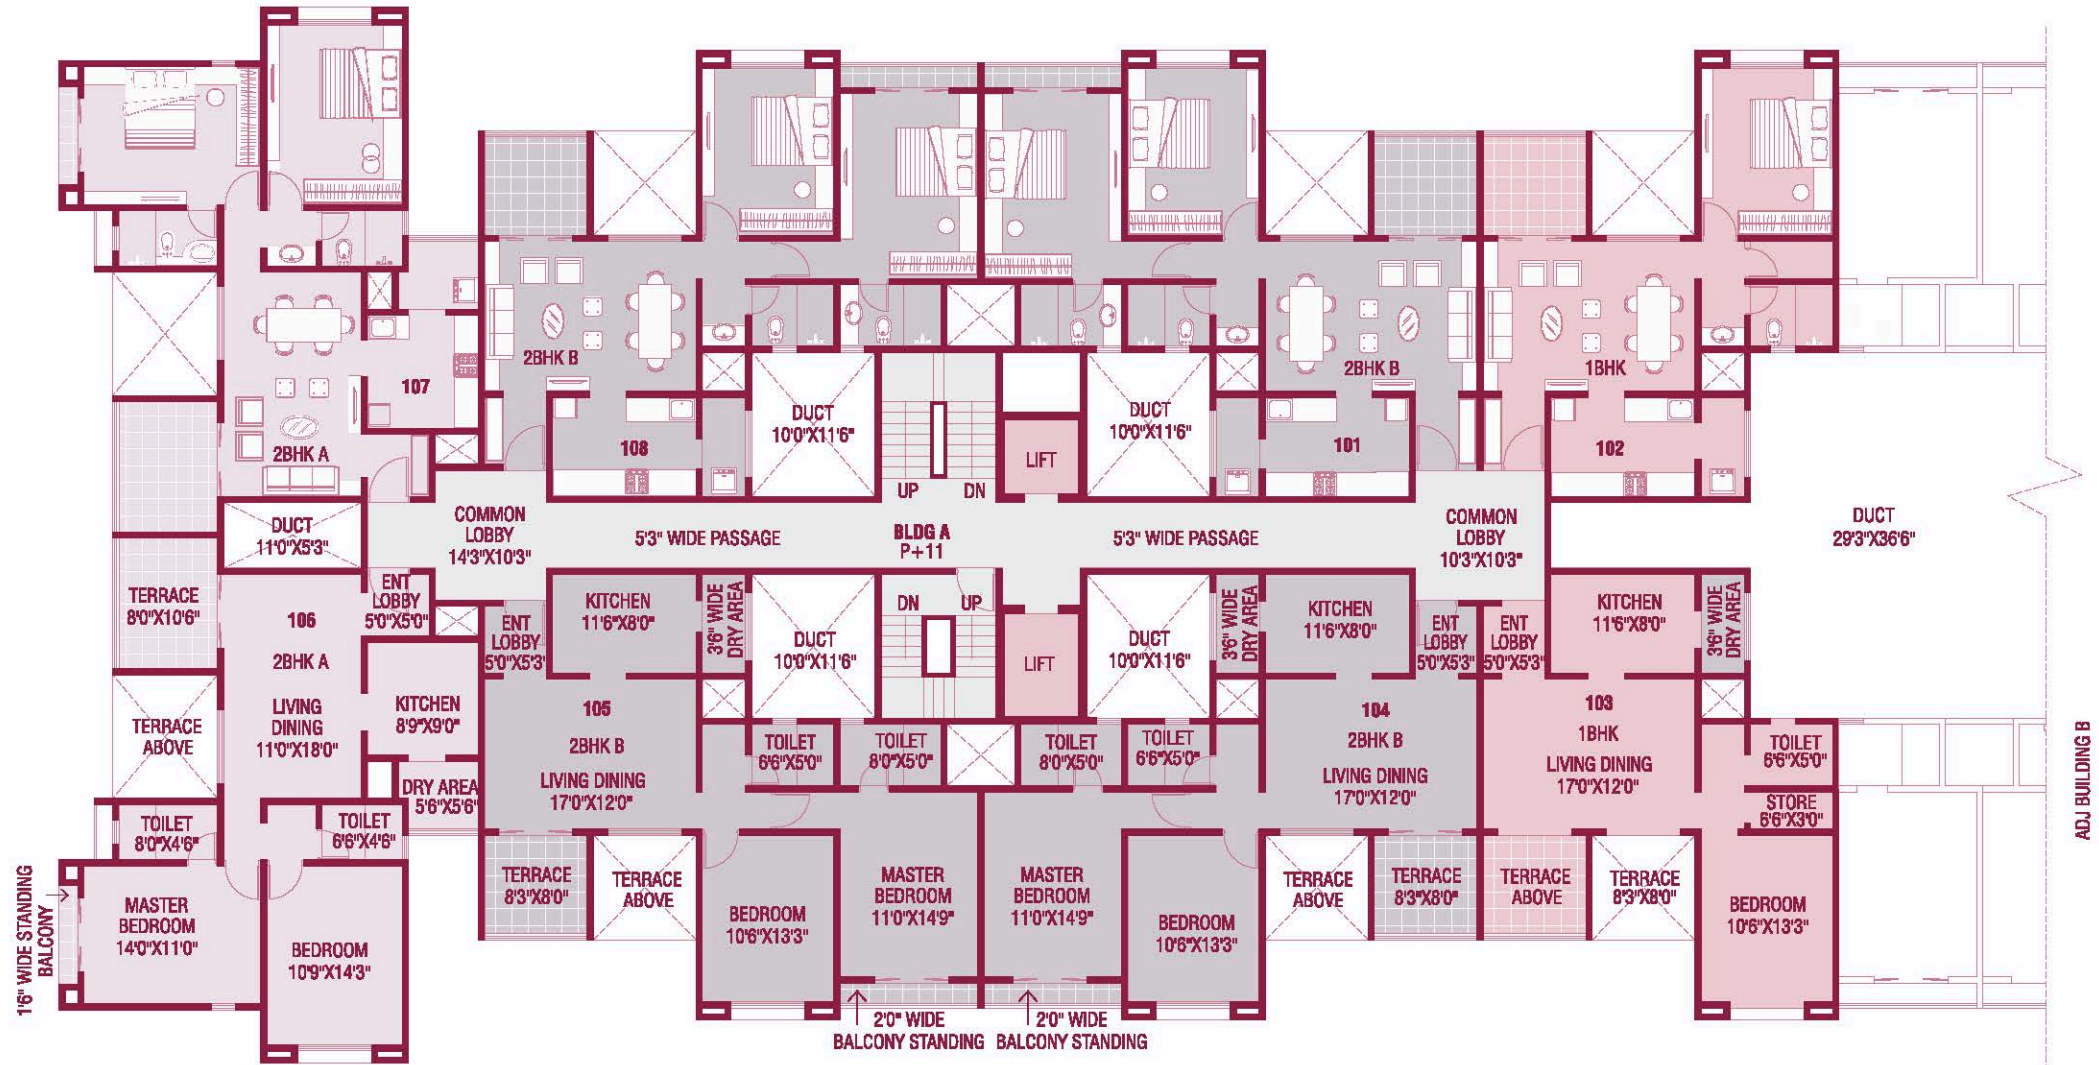

SALABLE AREA STATEMENT (SQ. FT)				
Type	Flat nos	Carpet	Terrace	Salable
2 BHK A	106, 107	769	82	1106
2 BHK B	101, 104, 105, 108	810	65	1137
1 BHK	102, 103	581	65	839



# BUILDING B 2nd 4th 6th FLOOR PLAN

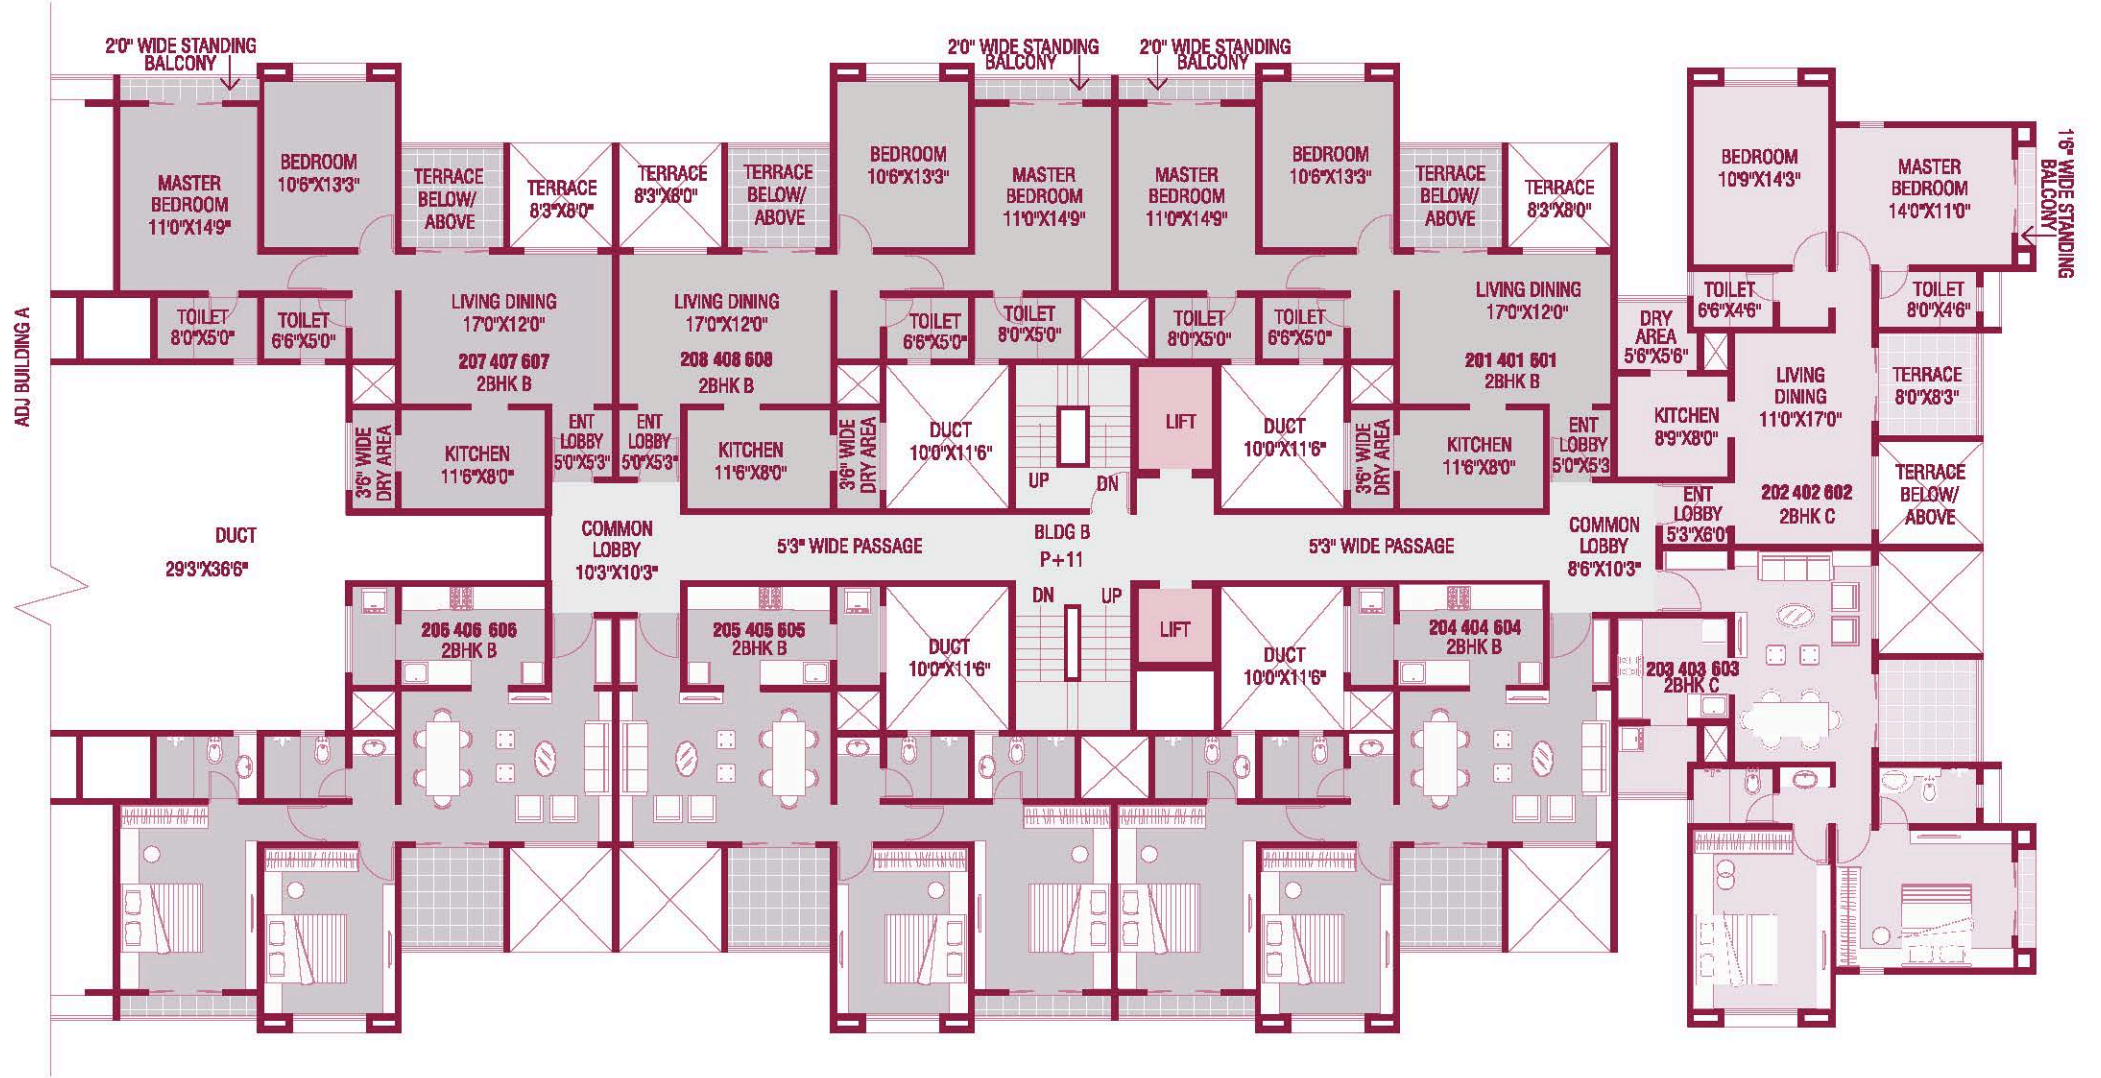

SALABLE AREA STATEMENT (SQ. FT)				
Type	Flat nos	Carpet	Terrace	Salable
2 BHK B	201, 204, 205, 206, 207, 208 401, 404, 405, 406, 407, 408 601, 604, 605, 606, 607, 608,	810	65	1137
2 BHK C	202, 203, 402, 403, 602, 603,	751	65	1060






# Location Map

NOT TO SCALE



## NIRMAANN SERRENE

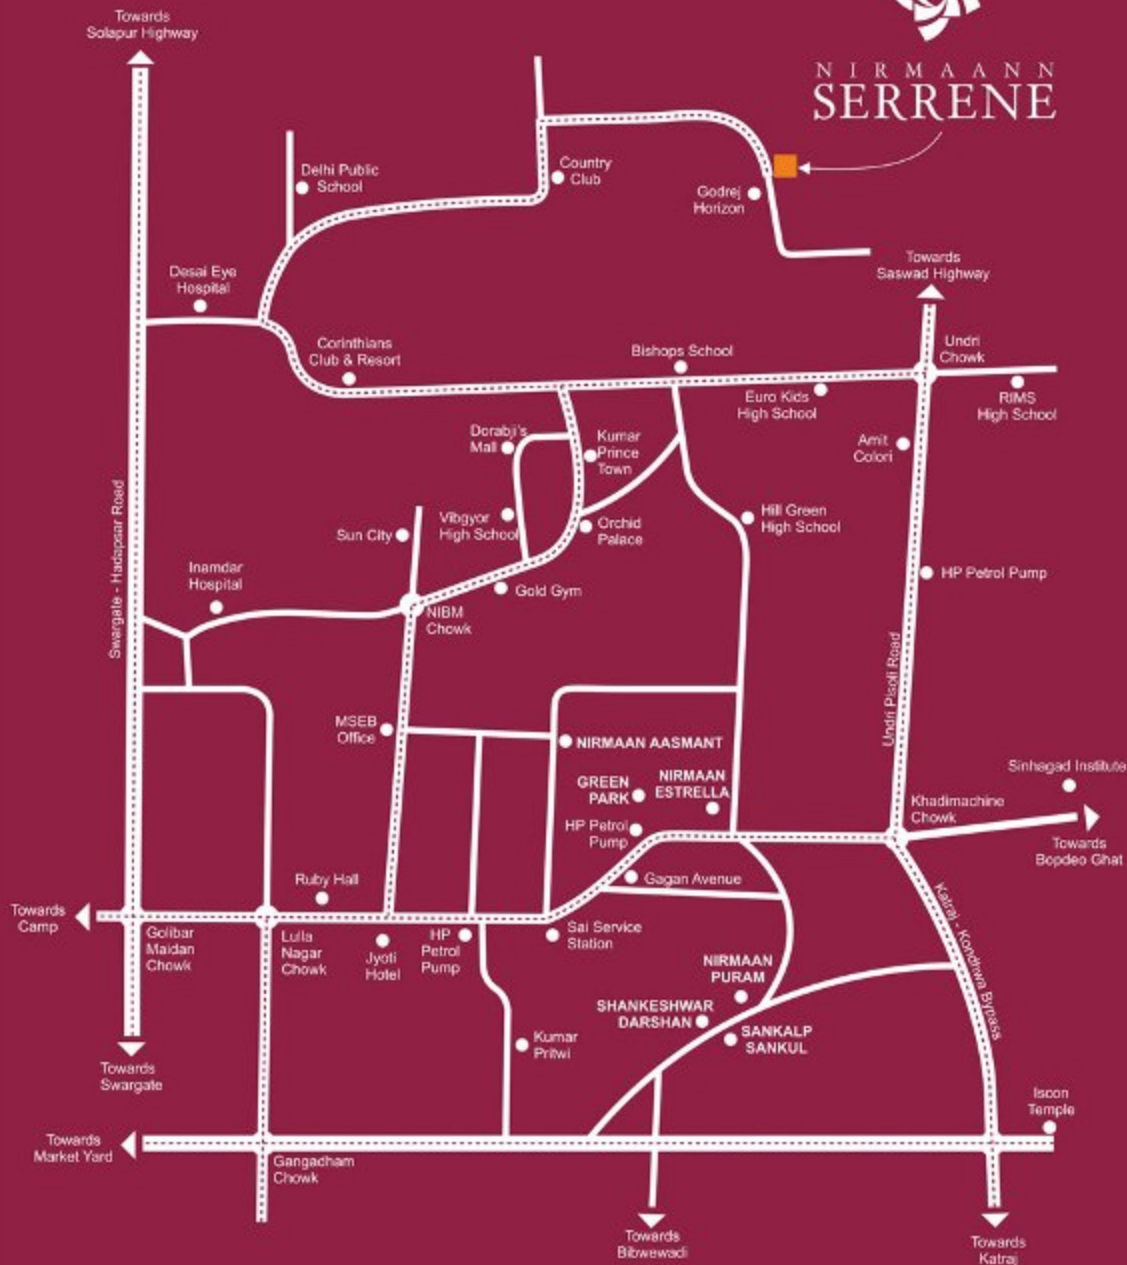



PARIS  
FOOTING



PARIS  
FOOTING



PARIS  
FOOTING



PARIS  
FOOTING



PARIS  
FOOTING

