



















1 BHK , SBA- 969 SFT



3 BHK - SBA- 1592 SFT



14th FLOOR PLAN






15 th FLOOR PLAN



TYPICAL FLOOR PLAN (1ST TO 13 TH)

CONFIDENT CORNER STONE LAYOUT PLAN

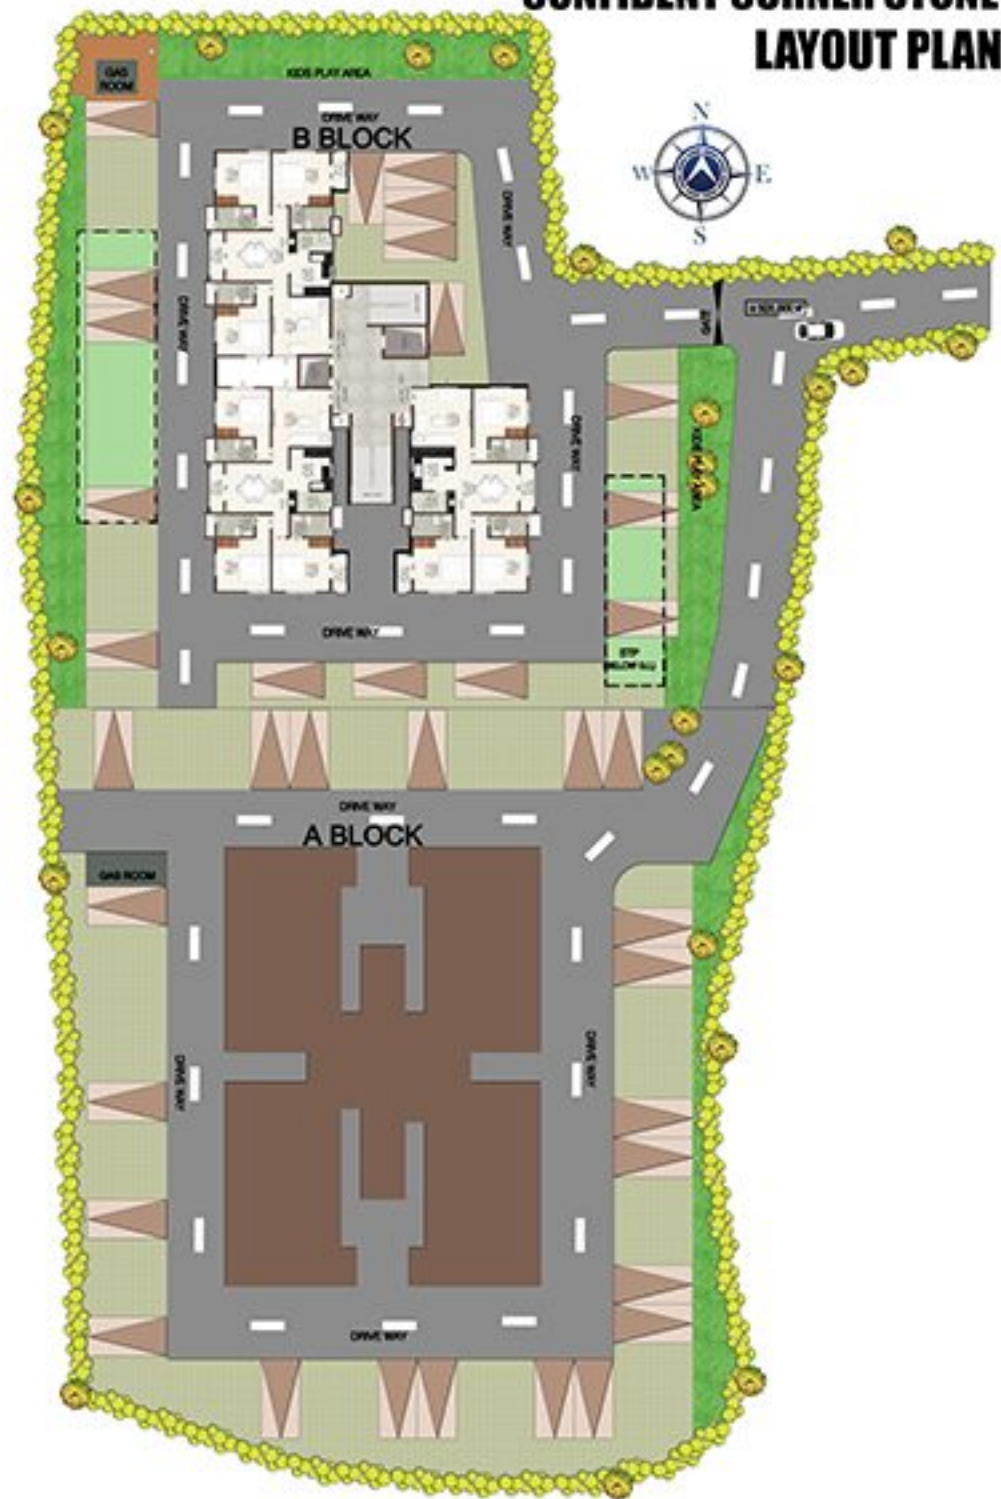

CONFIDENT CORNER STONE LOCATION PLAN

NOT TO SCALE



DISTANCE TO MAJOR LOCATIONS

- Grand Supermarket 600 M
- More Supermarket 800 M
- E M C 1 Km
- N H / Palarivattom Signal 1 K m
- Assisi Vidyanikethan 2 Km
- Oberon Mall 2 Km
- Edappally Metro Station 3.4 Km
- Lulu Mall 3.5 Km
- Vyttila 5.2 Km
- Infopark 7.3 Km

Particulars	Details
Living/Dining Flooring	Tiles
Bedrooms Flooring	Tiles
Wall Ceiling Finish	Oil Bound Distemper / Colour Wash
Toilets Wall Finish	Tiles up to 5' Oil Bound Distemper / Colour Wash
Toilets Flooring	Tiles
Kitchen Flooring	Tiles
Platform	Marble
Kitchen Wall Finish	Tiles up to 2 feet high above Marble counter & Oil bound distemper / Colour Wash in balance area
Others	Single Bowl Stainless Steel Sink
Balcony Flooring	Tiles
Window	MS Z-Section & Glass / Alu Steel & Glass
Door Frame / Doors	Hardwood / M.S / Fiber Door frames with Flush Door / Skin Door / Fiber Door
Common Area Flooring	Marble / Pavers
Lift Lobby	Marble / Tiles
Chinaware	Standard Fitting
C.P Fittings	Standard Fitting
Electrical	ISI marked products for wiring, switches and Circuits
Security	Gated Complex