





























**2 BHK, UNIT-02**  
**SBA = 1041 SFT**



**2 BHK , UNITS-05**  
**SBA = 1074 SFT**





**3 BHK , UNIT 01,03,04,06**  
**SBA - 1436 ST**

# CONFIDENT WHITE BERRY



**TERRACE FLOOR PLAN**



# CONFIDENT WHITE BERRY




**TYPICAL FLOOR PLAN (1 st TO 14th)**








# CONFIDENT WHITE BERRY LAYOUT PLAN

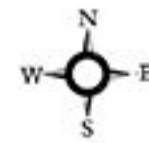

# CONFIDENT WHITE BERRY LOCATION MAP

NOT TO SCALE

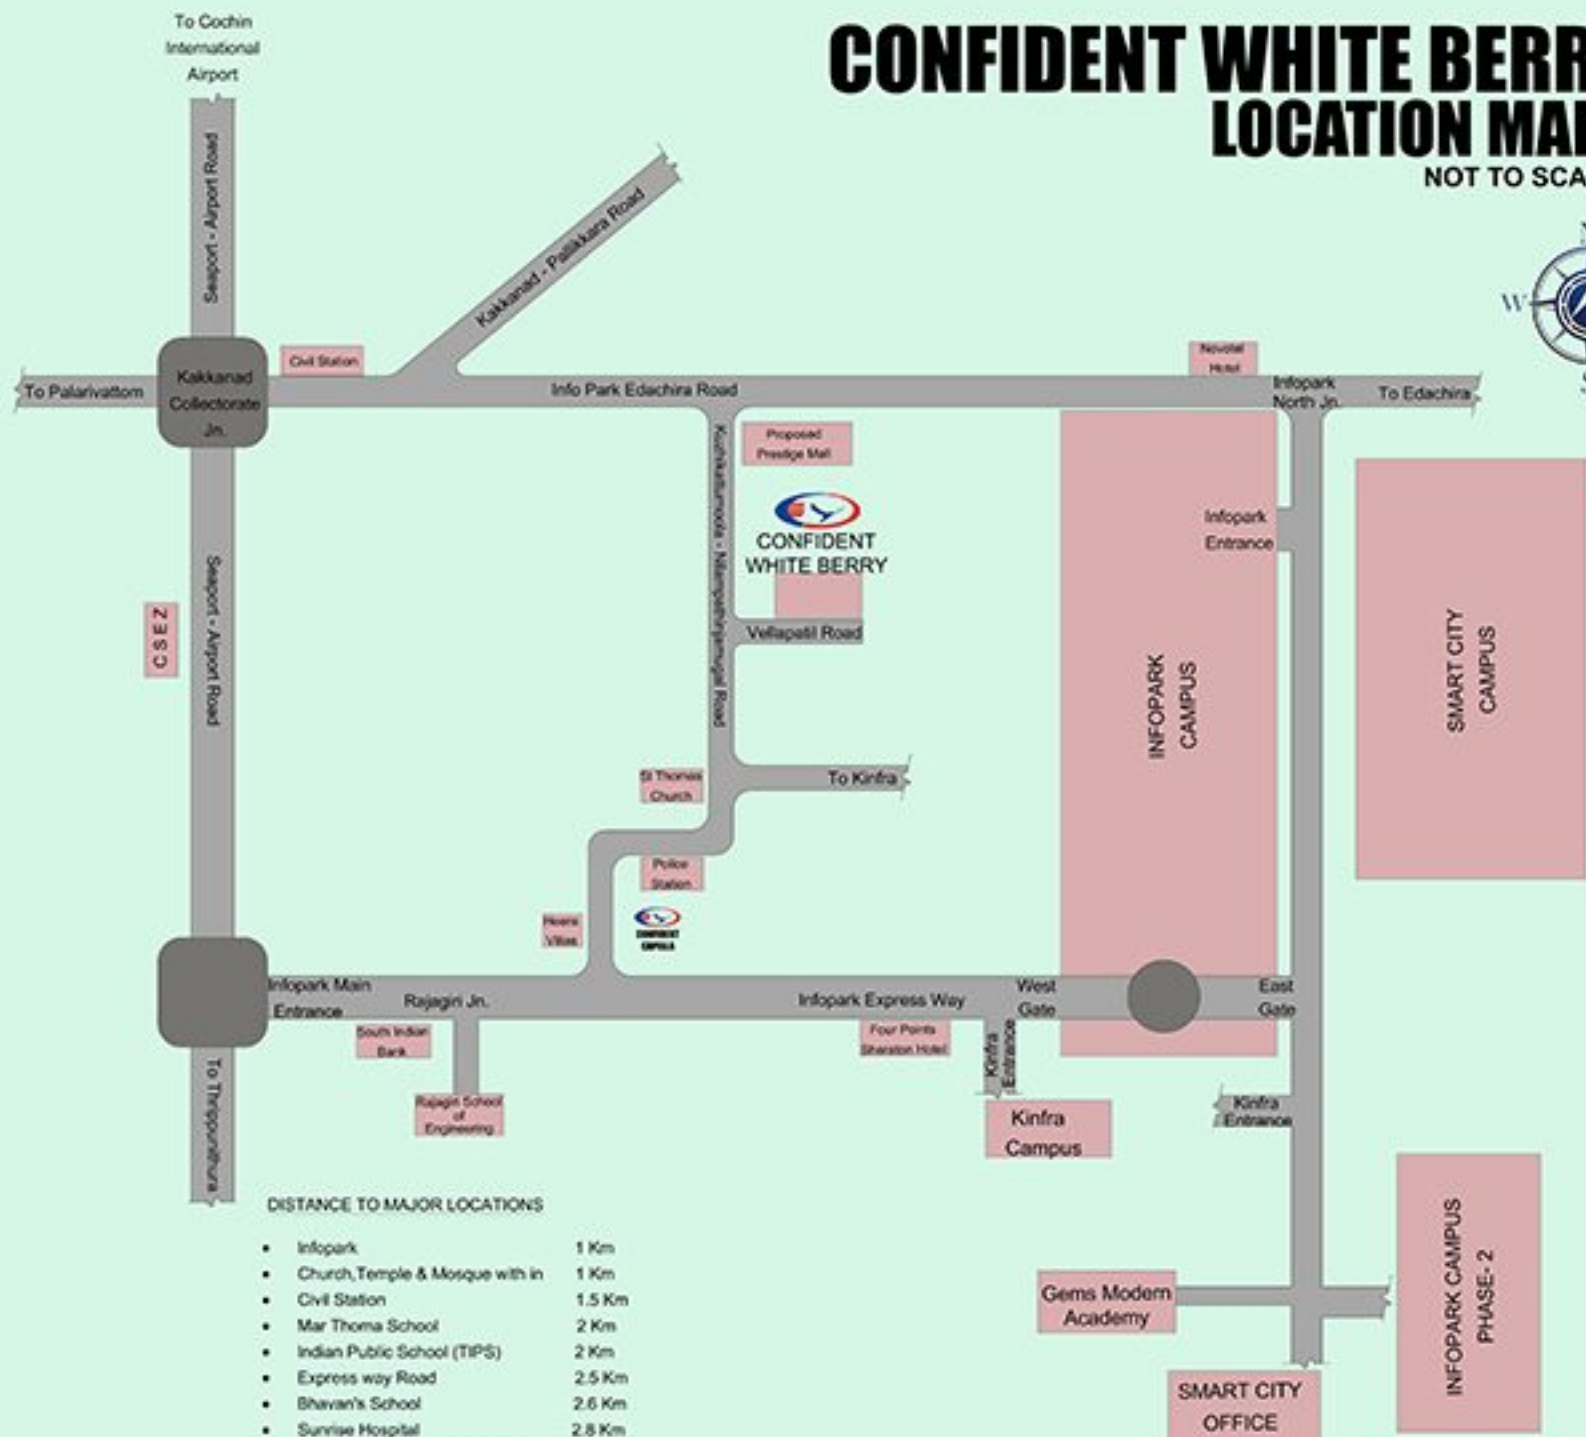

**DISTANCE TO MAJOR LOCATIONS**

• Infopark	1 Km
• Church, Temple & Mosque with in	1 Km
• Civil Station	1.5 Km
• Mar Thoma School	2 Km
• Indian Public School (TIPS)	2 Km
• Express way Road	2.5 Km
• Bhavan's School	2.6 Km
• Sunrise Hospital	2.8 Km
• Rajagiri School of Engineering	3 Km
• Naipunnys Public School / Bharata Mata College	4 Km
• Lulu Mall Edappally	7.5 Km



Particulars	Details
Living/Dining Flooring	Tiles
Bedrooms Flooring	Tiles
Wall Ceiling Finish	Oil Bound Distemper / Colour Wash
Toilets Wall Finish	Tiles up to 5' Oil Bound Distemper / Colour Wash
Toilets Flooring	Tiles
Kitchen Flooring	Tiles
Platform	Marble
Kitchen Wall Finish	Tiles up to 2 feet high above Marble counter & Oil bound distemper / Colour Wash in balance area
Others	Single Bowl Stainless Steel Sink
Balcony Flooring	Tiles
Window	MS Z-Section & Glass / Alu Steel & Glass
Door Frame / Doors	Hardwood / M.S / Fiber Door frames with Flush Door / Skin Door / Fiber Door
Common Area Flooring	Marble / Pavers
Lift Lobby	Marble / Tiles
Chinaware	Standard Fitting
C.P Fittings	Standard Fitting
Electrical	ISI marked products for wiring, switches and Circuits
Security	Gated Complex