



Future development.
Artist's impression. For representation purpose only.














Master Plan



LEGEND:

- 1 Entry / Exit
- 2 Security Cabin
- 3 Two-Wheeler Parking
- 4 Driveway
- 5 Stilt Parking
- 6 Pergola Sit Out
- 7 Senior Citizen Corner
- 8 HappiSwing
- 9 See-Saw
- 10 Monkey Bars
- 11 HappiCastle With Slide
- 12 Spidey Kids Climber
- 13 Activity Zone
- 14 Rock Climbing Wall
- 15 Yoga Deck
- 16 Party Lawn
- 17 Flowering Mounds
- 18 Multipurpose Hall
- 19 Outdoor Calisthenics Gym
- 20 Indoor Gymnasium
- 21 Community Sky Deck
- 22 Rainwater Harvesting UG Tank
- 23 Solar PV Panels
- 24 Transformer Yard

*Future development.
Artist's Impression Indicating the anticipated appearance of the ongoing development.
Map not to scale.

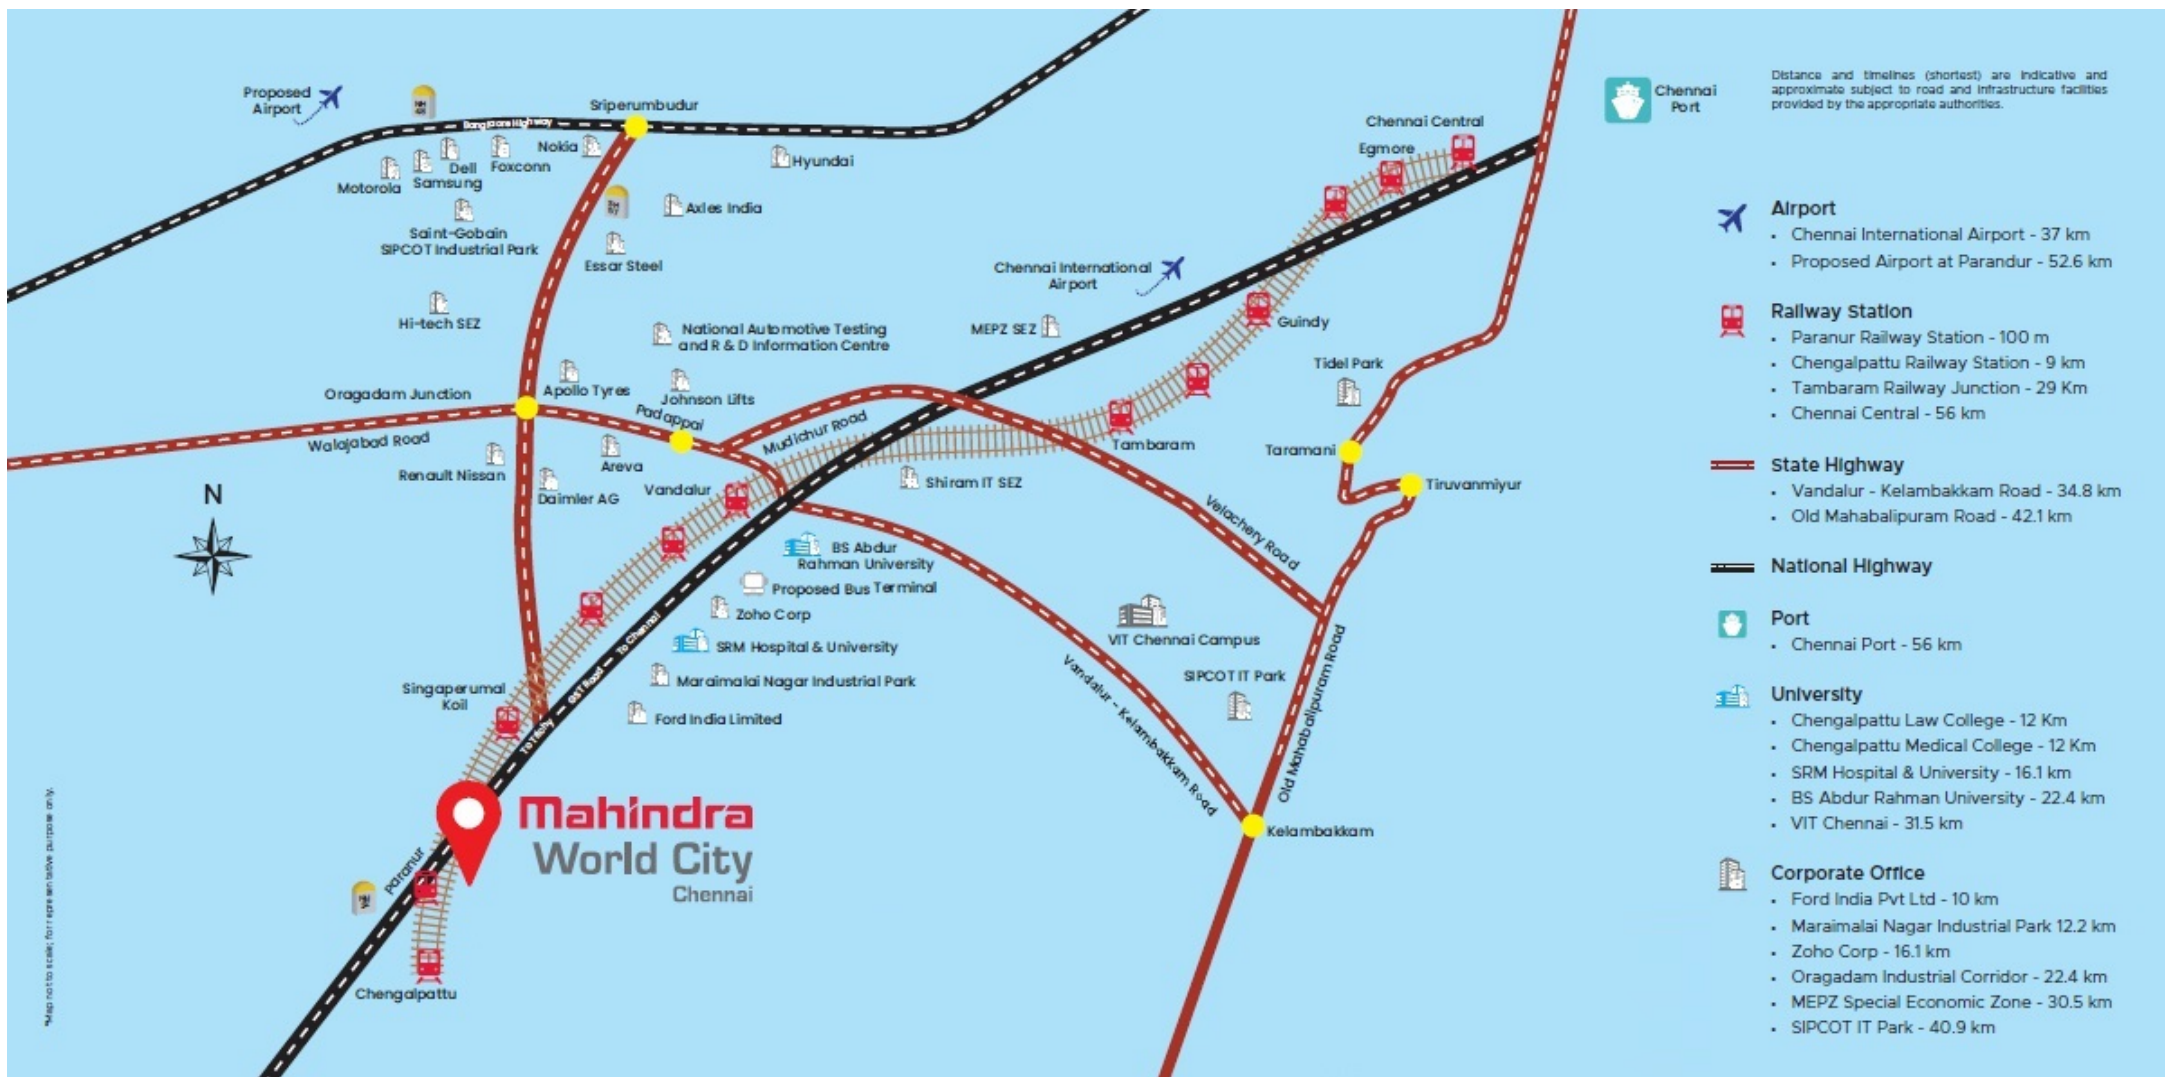

Particulars	Details
Living/Dining Flooring	Tiles
Bedrooms Flooring	Tiles
Wall Ceiling Finish	Oil Bound Distemper / Colour Wash
Toilets Wall Finish	Tiles up to 5' Oil Bound Distemper / Colour Wash
Toilets Flooring	Tiles
Kitchen Flooring	Tiles
Platform	Marble
Kitchen Wall Finish	Tiles up to 2 feet high above Marble counter & Oil bound distemper / Colour Wash in balance area
Others	Single Bowl Stainless Steel Sink
Balcony Flooring	Tiles
Window	MS Z-Section & Glass / Alu Steel & Glass
Door Frame / Doors	Hardwood / M.S / Fiber Door frames with Flush Door / Skin Door / Fiber Door
Common Area Flooring	Marble / Pavers
Lift Lobby	Marble / Tiles
Chinaware	Standard Fitting
C.P Fittings	Standard Fitting
Electrical	ISI marked products for wiring, switches and Circuits
Security	Gated Complex