



Disclaimer: The facade render depicts the broad architectural massing intent. Materials used for the facade subject to final design & detailing with the facade consultant.

A LOCATION THAT NEEDS NO INTRODUCTION

CONNECTIVITY

Western Express Highway: 0.5 Kms | Bandra Worli Sea Link: 2.5 Kms
International airport: 8.8 Kms | Eastern Express Highway: 4.3 Kms

CLUBS, CAFES & RESTAURANTS

The MCA Club | The MIG Club | Masala Library | Le Pain Quotidien
Smoke House Deli | The Good Wife | SodaBottleOpenerWala | Pizza Express | Starbucks | Café Sabrosa
Theobroma | Yauatcha

SCHOOLS

Ascend International School | Dhirubhai Ambani International School
American School of Bombay | Mount Litera School | Arya Vidya Mandir

5 STAR HOTELS

Sofitel | Trident | Grand Hyatt

PROPOSED LUXURY HOTELS*

Bellagio | MGM Grand | SkyLOFTS

PROPOSED LUXURY MALL*

The Maker Mall

* Ref : cnn.com

* Ref : Business Standard



INTERNATIONAL AIRPORT
DOMESTIC AIRPORT

MUMBAI UNIVERSITY

ARYA VIDYA MANDIR SCHOOL

ASIAN HEART HOSPITAL

MOUNT LITERA SCHOOL

MMRDA GROUND

CITIBANK

MASALA LIBRARY

SOFITEL

BHARAT DIAMOND BOURSE

TRIDENT

INCOME TAX OFFICE

AMERICAN SCHOOL OF BOMBAY

DHIRUBHAI AMBANI SCHOOL

RUSTOMJEE ORIANA

MIG CLUB

RUSTOMJEE SEASONS

IL&FS

YAUATCHA

MCA CLUB

NATIONAL STOCK EXCHANGE

CHUNA BHATTI

N. DHARMADHIKARI ROAD

MADHUSUDAN KALELKAR ROAD

BANDRA KURLA COMPLEX ROAD

RESERVE BANK OF INDIA

FAMILY COURT

MAKER MALL

THE BELLAGIO

MAKER MAXITY

MGM GRAND HOTEL

SKY LOFT HOTEL

KALA NAGAR

SION BANDRA LINK ROAD

EASTERN EXPRESS HIGHWAY

SION

WESTERN EXPRESS HIGHWAY

UNDERPASS TO SEA LINK

BANDRA WORLI SEA LINK

OLD KHAR WEST

BANDRA WEST

MET

LILAVATI HOSPITAL

LINKING ROAD

S.V. ROAD

SANTACRUZ

KHAR

BANDRA

MSEB

MAFIM



LIFESTYLE AMENITIES

AROMATIC GARDEN

SENIORS CORNER

REFLEXOLOGY PATHWAY

PERFORMANCE DECK

CREATIVE ART STUDIO

BANQUET HALL

INDOOR GAMES ROOM

FOREST WALK

YOGA DECK

OUTDOOR EXERCISE STATION

MULTIPURPOSE COURT

JOGGING/WALKING PATH

GYMNASIUM

SWIMMING POOL WITH FUN POOL FOR KIDS

MINI-THEATRE

CHILDREN'S PLAY AREA

TENNIS / BASKETBALL COURT

KOI LAGOON

HERB GARDEN

COOLING MIST POD

BARBEQUE POD

RAIN SHOWER DECK

ALFRESCO DINING

SPA

MAZE GARDEN

DRY FOUNTAIN

INTERNAL AMENITIES

GENERAL AMENITIES

GRAND ENTRANCE LOBBY

AIR-CONDITIONED 3 & 4 BEDROOM RESIDENCES WITH SUNDECK

HIGH SPEED ELEVATORS WITH SEPARATE STRETCHER / SERVICE ELEVATOR

ADEQUATE CAR PARKING & GUEST CAR PARKING

APARTMENT FEATURES

IMPORTED MARBLE FLOORING IN LIVING ROOM & DINING AREA

LAMINATED WOODEN FLOORING IN BEDROOMS

ANTI-SKID FLOORING IN SUNDECK

LUSTER PAINT ON INTERNAL WALLS

GYPSUM FINISHED INTERNAL WALLS

MAIN DOOR WITH WOOD GRAIN FINISH SKIN

POWDER COATED ALUMINIUM WINDOWS WITH PERFORMANCE GLASS

ADEQUATE ELECTRIC POINTS IN THE APARTMENT

PROVISION FOR HOME AUTOMATION SYSTEM

PROVISION FOR TV & TELEPHONE POINTS IN LIVING ROOM & BEDROOMS

LOW VOC PAINTS

INTERNAL AMENITIES

KITCHEN FEATURES

GRANITE / QUARTZ / SYNTHETIC SURFACE COUNTER

IMPORTED MARBLE / VITRIFIED TILE FLOORING

BATHROOM FEATURES

IMPORTED MARBLE FLOORING IN BATHROOM

IMPORTED MARBLE / PREMIUM TILED DADO IN BATHROOMS

STATE-OF-THE-ART SANITARY FIXTURES & CP FITTINGS

SAFETY FEATURES

TWIN LEVEL SECURITY SYSTEM WITH VIDEO DOOR PHONE & INTERCOM

GAS LEAK DETECTOR IN THE APARTMENT

CCTV SURVEILLANCE FOR COMMON AREAS

FIRE LIFT IN EACH WING

GENERATOR BACK-UP FOR EMERGENCY SERVICES

LAYOUT PLAN

MADHUSUDAN KALELKAR ROAD




N DHARMADHIKARI ROAD




0 5 10 20 30m

FLOOR PLANS

WING -A

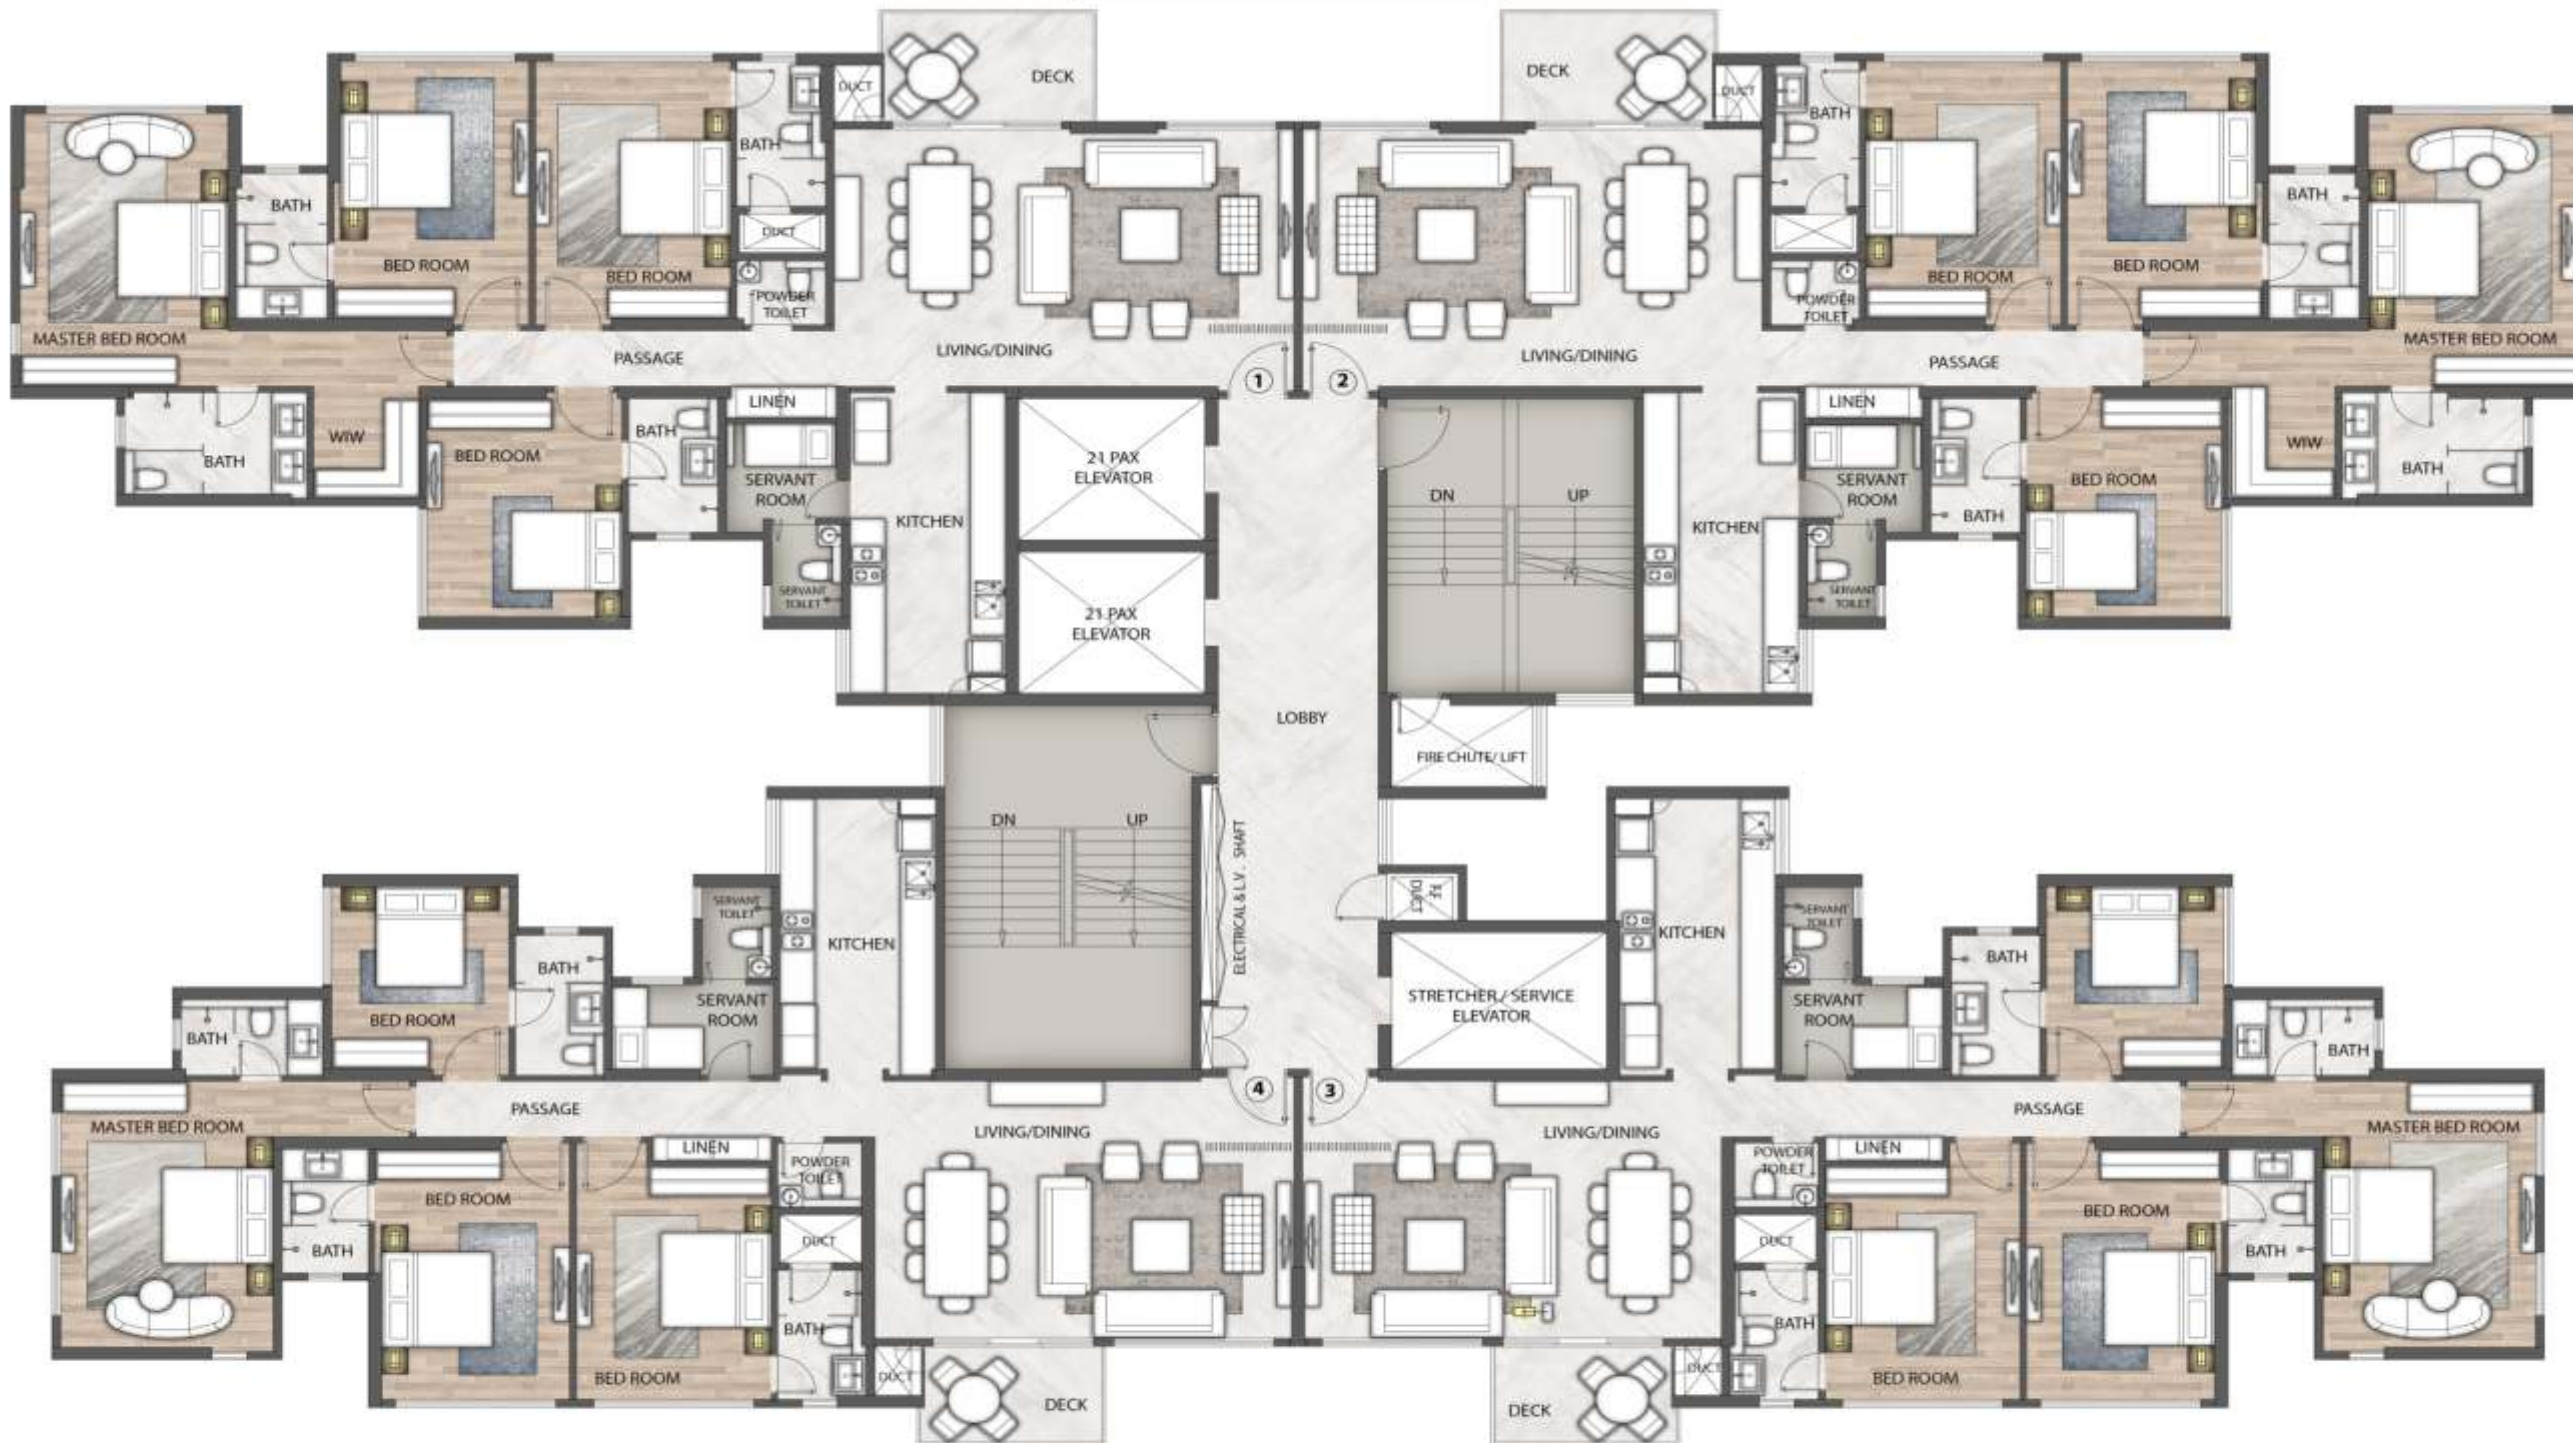

TYPICAL FLOOR PLAN

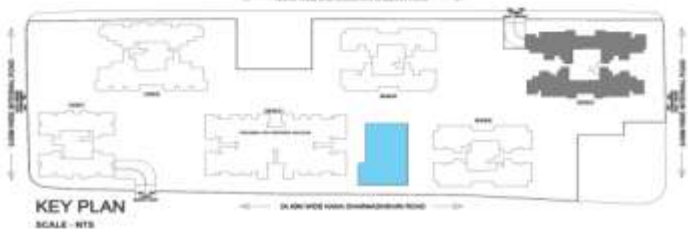

DISCLAIMER -> 1. ROOM DIMENSIONS & USABLE AREA INDICATED ARE MEASURED CONSIDERING UNFINISHED WALL SURFACES.
 2. MINOR VARIATIONS (+/- 3%) IN ACTUAL CARPET AREAS MAY OCCUR AS A RESULT OF FINISHING TOLERANCES & COLUMN PROJECTIONS
 3. THE FURNITURE FIXTURES & EQUIPMENTS (FF & E) INDICATED ABOVE DEPICTS PROPOSED INTERIOR ARRANGEMENT AS ENVISAGED BY THE ARCHITECT & IS NOT A PART OF THE PRODUCT OFFERING.




WING - A

TYPICAL UNIT - FLAT- 1 4 BHK

PARTICULARS (AS PER RERA)	SQ.MT.	SQ.FT.
CARPET AREA	170.87	1839.24
AREA UNDER EXCLUSIVE BALCONY / DECK	7.85	84.50

1	DECK	11'9"X6'6"	(3.60X1.95)
2	LIVING & DINING	26'0"X16'0"	(7.89X4.88)
3	KITCHEN	8'9"X18'9"	(2.67X5.70)
4	S.TOIL.	4'0"X5'9"	(1.19X1.75)
5	S.RM.	6'3"X6'0"	(1.89X1.80)
6	LINEN	6'3"X2'0"	(1.89X0.60)
7	PASSAGE	21'6"X3'6"	(6.54X1.05)
8	P.TOIL.	5'0"X4'0"	(1.52X1.22)
9	BATH - 3	5'0"X9'0"	(1.52X2.70)
10	BEDROOM - 3	11'0"X16'0"	(3.35X4.88)
11	BEDROOM - 2	11'0"X16'0"	(3.35X4.88)
12	BATH - 2	5'0"X9'0"	(1.52X2.75)
13	MASTER BED	11'9"X17'0"	(3.57X5.18)
14	PASSAGE	12'3"X3'6"	(3.75X1.05)
15	MASTER TOILET	10'3"X6'3"	(3.13X1.93)
16	W / W	6'0"X7'0"	(1.84X2.12)
17	BEDROOM - 4	11'0"X13'6"	(3.35X4.11)
18	BATH - 4	5'0"X8'3"	(1.52X2.52)

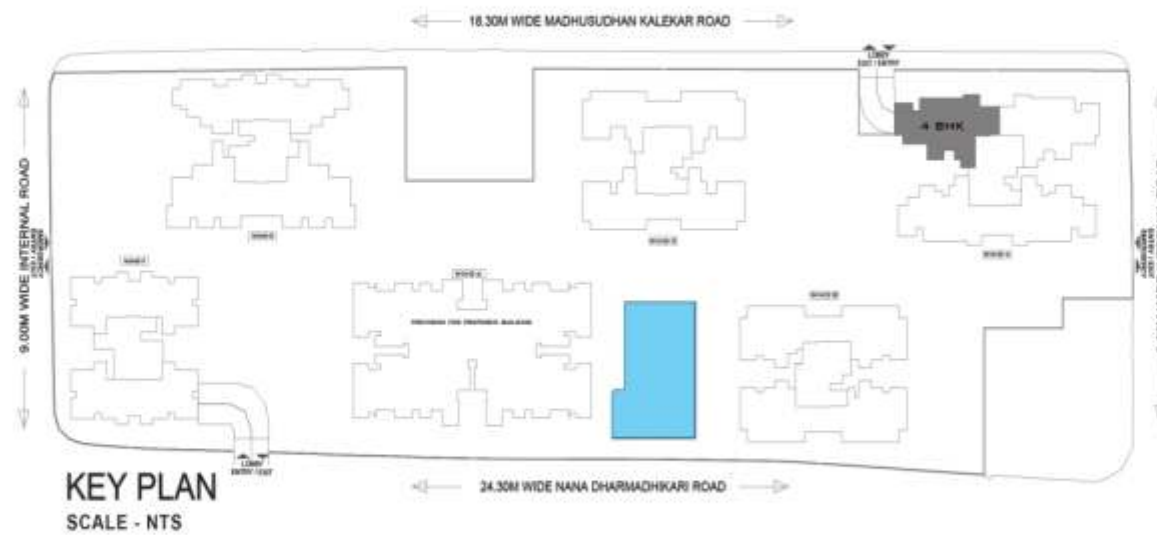


DISCLAIMER :- 1. ROOM DIMENSIONS & USABLE AREA INDICATED ARE MEASURED CONSIDERING UNFINISHED WALL SURFACES.
 2. MINOR VARIATIONS (+ / -3%) IN ACTUAL CARPET AREAS MAY OCCUR AS A RESULT OF FINISHING TOLERANCES & COLUMN PROJECTIONS
 3. THE FURNITURE FIXTURES & EQUIPMENTS (FF & E) INDICATED ABOVE DEPICTS PROPOSED INTERIOR ARRANGEMENT AS ENVISAGED BY THE ARCHITECT & IS NOT A PART OF THE PRODUCT OFFERING.

WING - A
TYPICAL UNIT - FLAT-2 4 BHK



PARTICULARS (AS PER RERA)	SQ.MT.	SQ.FT.
CARPET AREA	170.87	1839.24
AREA UNDER EXCLUSIVE BALCONY / DECK	7.85	84.50


1	DECK	11'9"X6'6"	(3.60X1.95)
2	LIVING & DINING	26'0"X16'0"	(7.89X4.88)
3	KITCHEN	8'9"X18'9"	(2.67X5.70)
4	S.TOIL.	4'0"X5'9"	(1.19X1.75)
5	S.RM.	6'6"X6'0"	(2.00X1.80)
6	LINEN	6'6"X2'0"	(2.00X0.60)
7	PASSAGE	21'6"X3'6"	(6.54X1.05)
8	P.TOIL.	5'0"X4'0"	(1.52X1.22)
9	BATH - 3	5'0"X9'0"	(1.52X2.75)
10	BEDROOM - 3	11'0"X16'0"	(3.35X4.88)
11	BEDROOM - 2	11'0"X16'0"	(3.35X4.88)
12	BATH - 2	5'0"X9'0"	(1.52X2.75)
13	MASTER BED	11'6"X17'0"	(3.57X5.18)
14	PASSAGE	12'3"X3'6"	(3.75X1.05)
15	MASTER TOILET	10'3"X6'3"	(3.13X1.93)
16	W / W	6'0"X7'0"	(1.84X2.12)
17	BEDROOM - 4	11'0"X13'6"	(3.35X4.11)
18	BATH - 4	5'0"X8'3"	(1.52X2.52)

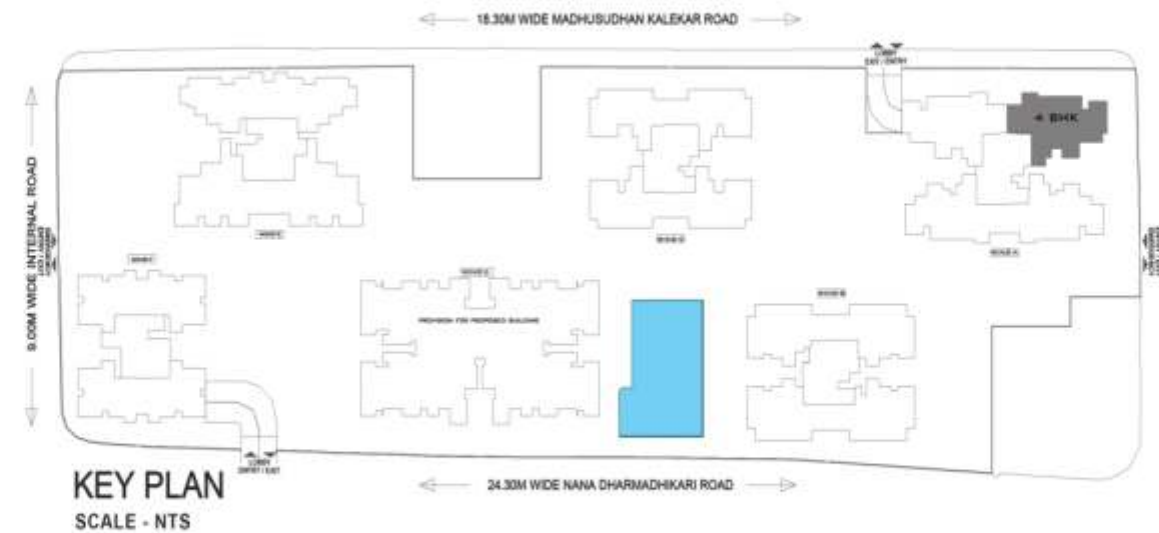

DISCLAIMER :- 1. ROOM DIMENSIONS & USABLE AREA INDICATED ARE MEASURED CONSIDERING UNFINISHED WALL SURFACES.
 2. MINOR VARIATIONS (+ / -3%) IN ACTUAL CARPET AREAS MAY OCCUR AS A RESULT OF FINISHING TOLERANCES & COLUMN PROJECTIONS
 3. THE FURNITURE FIXTURES & EQUIPMENTS (FF & E) INDICATED ABOVE DEPICTS PROPOSED INTERIOR ARRANGEMENT AS ENVISAGED BY THE ARCHITECT & IS NOT A PART OF THE PRODUCT OFFERING.

WING - A
TYPICAL UNIT - FLAT - 3 4 BHK

PARTICULARS (AS PER RERA)	SQ.MT.	SQ.FT.
CARPET AREA	153.27	1649.80
AREA UNDER EXCLUSIVE BALCONY / DECK	5.71	61.46

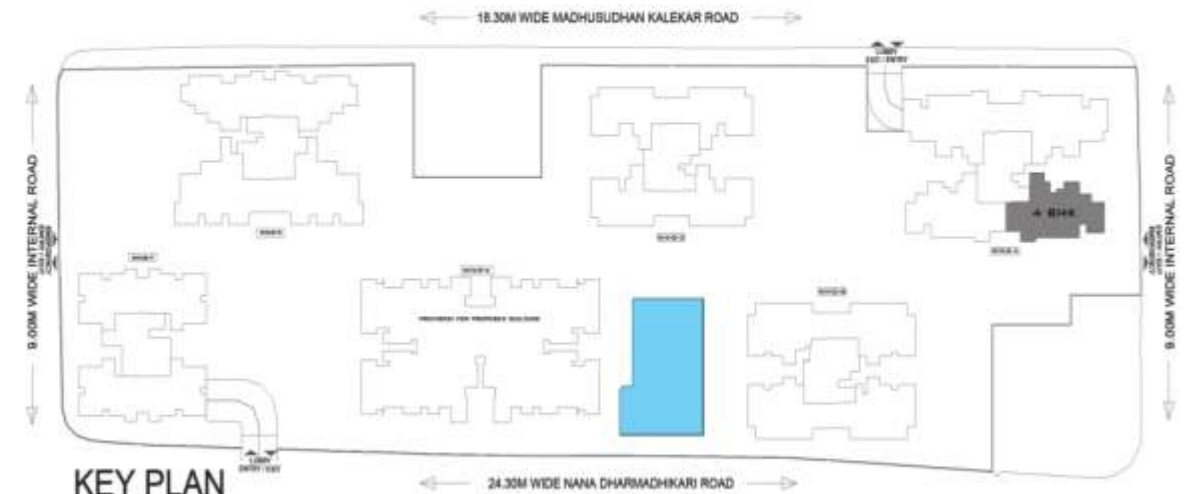


KEY PLAN
 SCALE - NTS

1	DECK	10'0"X6'0"	(3.05X1.83)
2	LIVING & DINING	23'6"X16'0"	(7.16X4.88)
3	KITCHEN	8'9"X16'9"	(2.67X5.13)
4	S.TOIL.	4'0"X5'9"	(1.19X1.75)
5	S.RM.	9'0"X5'3"	(2.75X1.60)
6	LINEN	6'9"X1'6"	(2.02X0.45)
7	PASSAGE	25'9"X3'6"	(7.88X1.05)
8	P.TOIL.	4'9"X4'0"	(1.44X1.22)
9	BATH - 3	4'9"X8'0"	(1.44X2.45)
10	BEDROOM - 3	11'0"X14'6"	(3.35X4.42)
11	BEDROOM - 2	11'0"X15'6"	(3.35X4.75)
12	BATH - 2	4'9"X7'9"	(1.48X2.35)
13	MASTER BED	12'0"X16'6"	(3.65X5.05)
14	PASSAGE	7'9"X3'6"	(2.34X1.05)
15	MASTER TOILET	8'0"X4'9"	(2.43X1.43)
16	BEDROOM - 4	10'0"X11'3"	(3.05X3.45)
17	BATH - 4	5'0"X8'9"	(1.50X2.65)

DISCLAIMER :- 1. ROOM DIMENSIONS & USABLE AREA INDICATED ARE MEASURED CONSIDERING UNFINISHED WALL SURFACES.
 2. MINOR VARIATIONS (+/-3%) IN ACTUAL CARPET AREAS MAY OCCUR AS A RESULT OF FINISHING TOLERANCES & COLUMN PROJECTIONS
 3. THE FURNITURE FIXTURES & EQUIPMENTS (FF & E) INDICATED ABOVE DEPICTS PROPOSED INTERIOR ARRANGEMENT AS ENVISAGED BY THE ARCHITECT & IS NOT A PART OF THE PRODUCT OFFERING.

WING - A

TYPICAL UNIT - FLAT-4 4 BHK

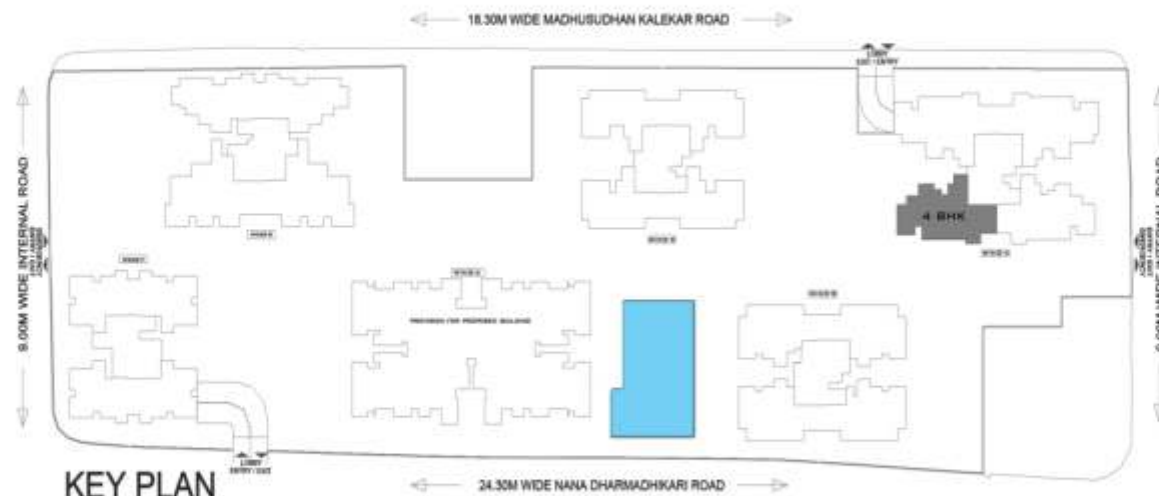

KEY PLAN

SCALE - NTS


1	DECK	10'0"X6'0"	(3.05X1.83)
2	LIVING & DINING	23'6"X16'0"	(7.16X4.88)
3	KITCHEN	8'9"X16'9"	(2.67X5.13)
4	S.TOIL.	4'0"X5'9"	(1.19X1.75)
5	S.RM.	9'0"X5'3"	(2.75X1.60)
6	LINEN	6'9"X1'6"	(2.02X0.45)
7	PASSAGE	25'9"X3'6"	(7.88X1.05)
8	P.TOIL.	4'9"X4'0"	(1.44X1.22)
9	BATH - 3	4'9"X8'0"	(1.44X2.45)
10	BEDROOM - 3	11'0"X14'6"	(3.35X4.42)
11	BEDROOM - 2	11'0"X15'6"	(3.35X4.75)
12	BATH - 2	4'9"X7'9"	(1.45X2.35)
13	MASTER BED	12'0"X16'6"	(3.65X5.05)
14	PASSAGE	7'9"X3'6"	(2.34X1.05)
15	MASTER TOILET	8'0"X4'9"	(2.43X1.44)
16	BEDROOM - 4	10'0"X11'3"	(3.05X3.45)
17	BATH - 4	5'0"X8'9"	(1.50X2.66)




DISCLAIMER :- 1. ROOM DIMENSIONS & USABLE AREA INDICATED ARE MEASURED CONSIDERING UNFINISHED WALL SURFACES.
 2. MINOR VARIATIONS (+/-3%) IN ACTUAL CARPET AREAS MAY OCCUR AS A RESULT OF FINISHING TOLERANCES & COLUMN PROJECTIONS
 3. THE FURNITURE FIXTURES & EQUIPMENTS (FF & E) INDICATED ABOVE DEPICTS PROPOSED INTERIOR ARRANGEMENT AS ENVISAGED BY THE ARCHITECT & IS NOT A PART OF THE PRODUCT OFFERING.

PARTICULARS (AS PER RERA)	SQ.MT.	SQ.FT.
CARPET AREA	153.27	1649.80
AREA UNDER EXCLUSIVE BALCONY / DECK	5.71	61.46

WING - B

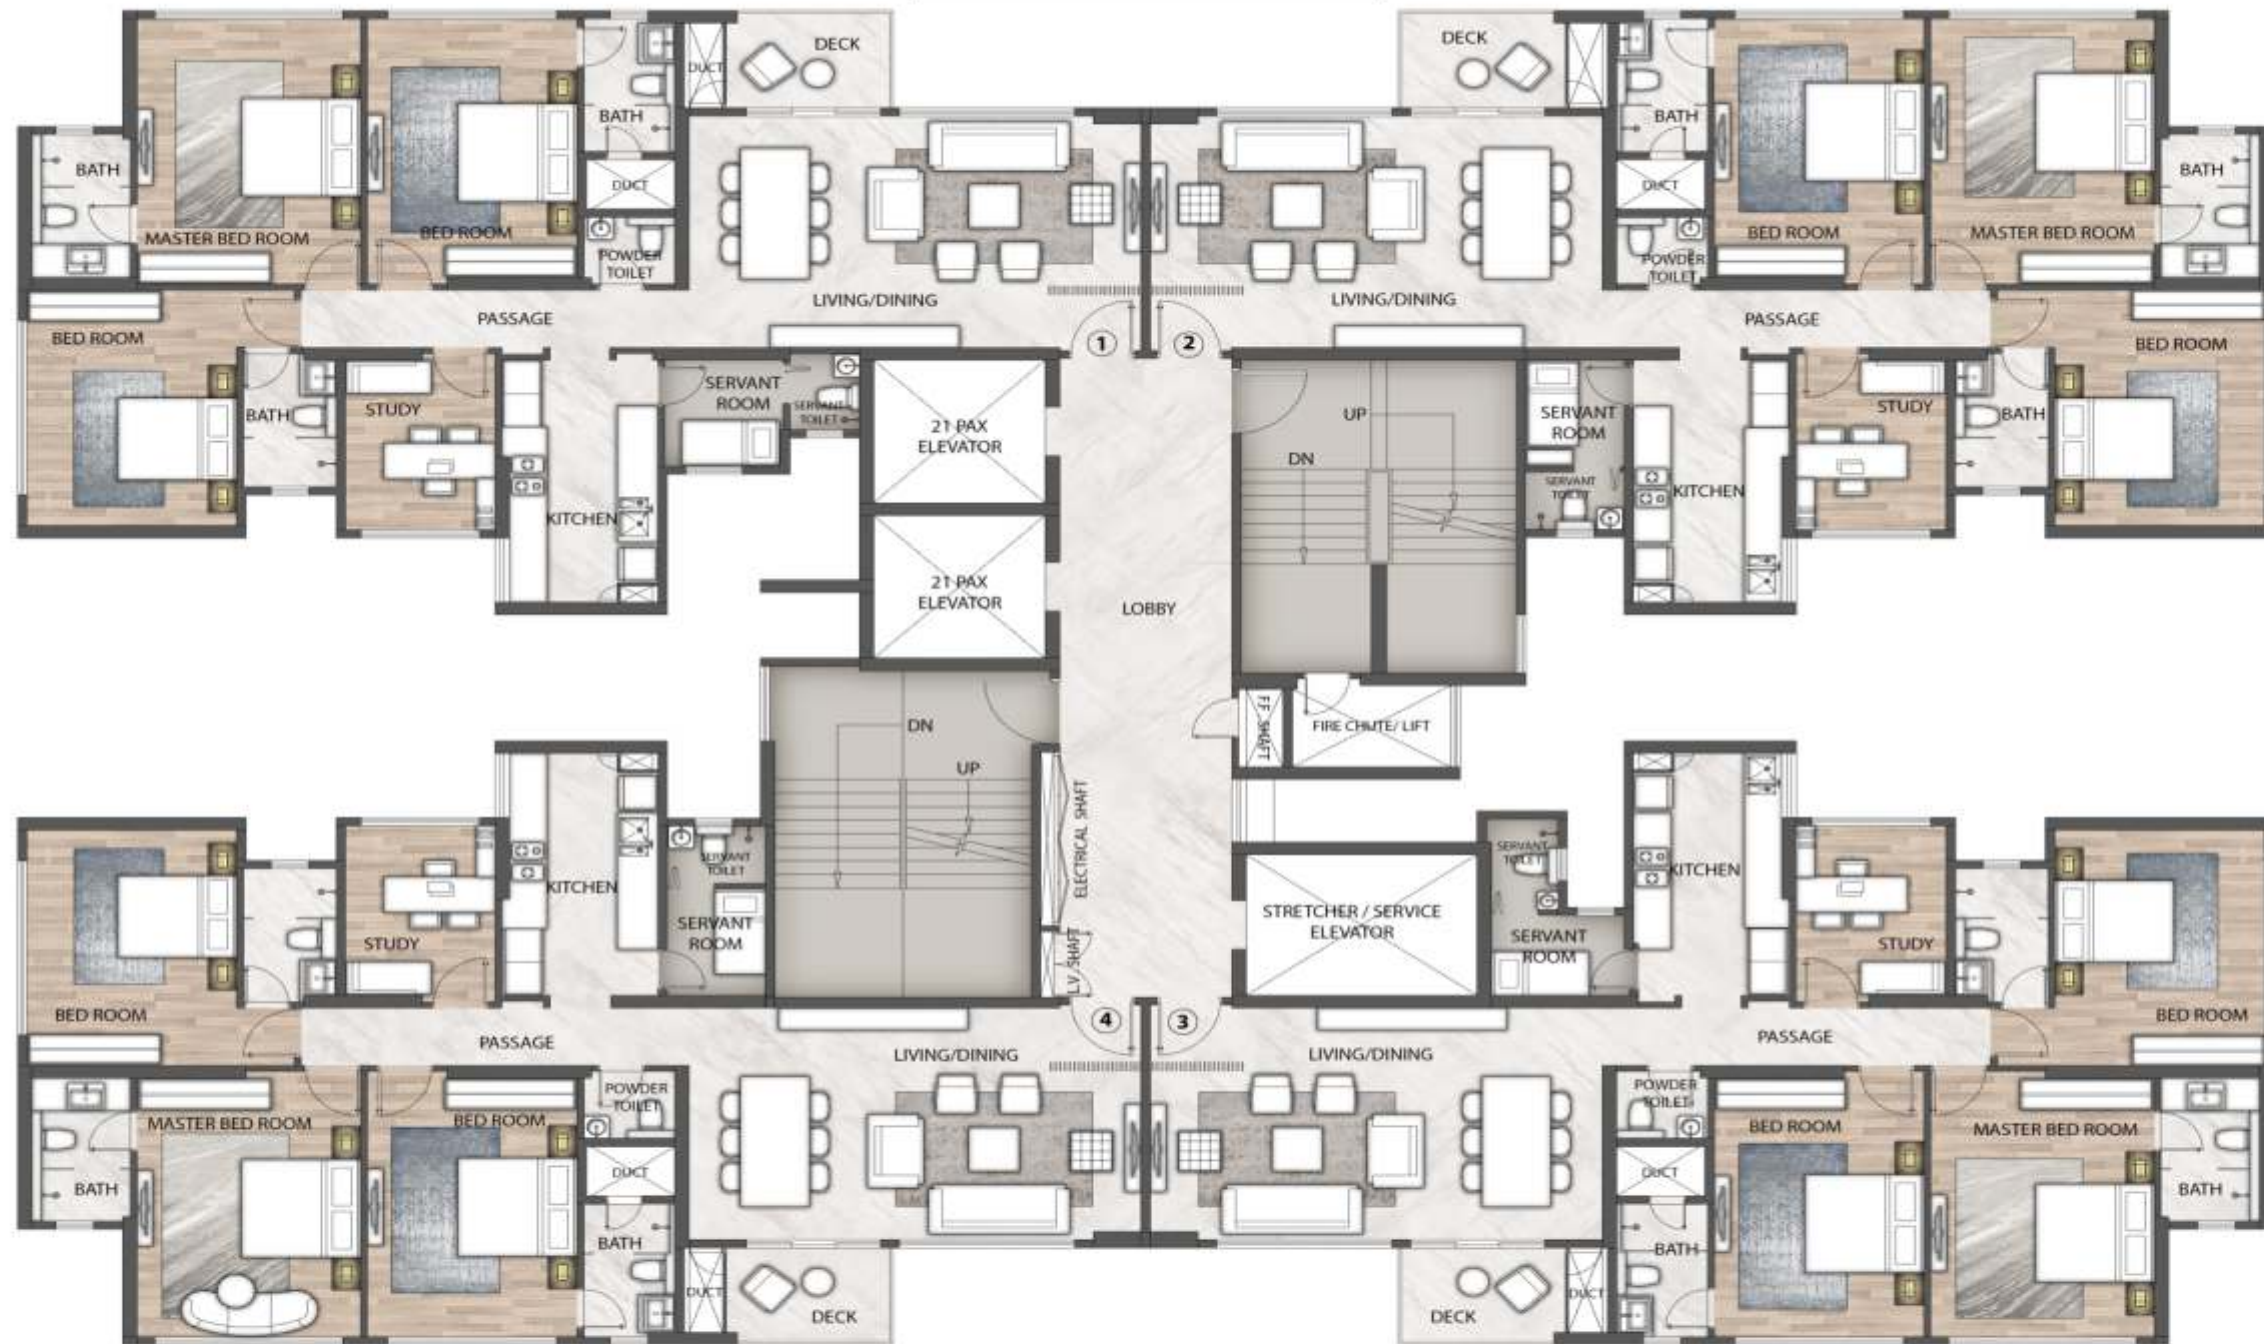

TYPICAL FLOOR PLAN

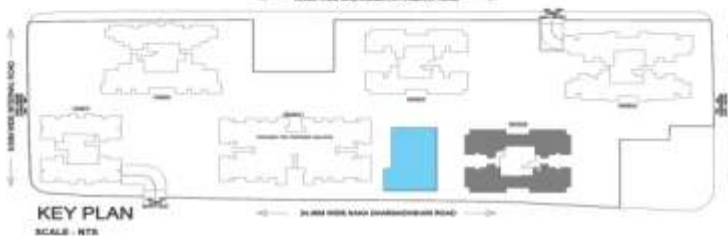


DISCLAIMER :- 1. ROOM DIMENSIONS & USABLE AREA INDICATED ARE MEASURED CONSIDERING UNFINISHED WALL SURFACES.
 2. MINOR VARIATIONS (+ / -3%) IN ACTUAL CARPET AREAS MAY OCCUR AS A RESULT OF FINISHING TOLERANCES & COLUMN PROJECTIONS
 3. THE FURNITURE FIXTURES & EQUIPMENTS (FF & E) INDICATED ABOVE DEPICTS PROPOSED INTERIOR ARRANGEMENT AS ENVISAGED BY THE ARCHITECT & IS NOT A PART OF THE PRODUCT OFFERING.



WING - B TYPICAL UNIT - FLAT-1 4 BHK

	(FEET)	(METERS)
1 DECK	8'0"X5'9"	(2.44X1.74)
2 LIVING & DINING	23'9"X14'0"	(7.22X4.26)
3 S.TOIL.	3'9"X4'6"	(1.10X1.37)
4 S.RM.	6'0"X6'6"	(1.82X1.95)
5 KITCHEN	8'0"X14'6"	(2.44X4.45)
6 PASSAGE	20'3"X3'6"	(6.20X1.05)
7 POWDER TOIL.	4'9"X4'0"	(1.44X1.22)
8 BATH - 3	4'9"X8'0"	(1.44X2.44)
9 BEDROOM - 3	11'0"X15'6"	(3.35X4.76)
10 MASTER BED	11'9"X16'0"	(3.58X4.88)
11 MASTER TOILET	5'0"X8'9"	(1.52X2.66)
12 BEDROOM - 1	11'0"X14'3"	(3.35X4.33)
13 BATH - 1	4'9"X8'0"	(1.45X2.44)
14 STUDY ROOM	7'9"X10'9"	(2.40X3.12)

PARTICULARS (AS PER RERA)	SQ.MT.	SQ.FT.
CARPET AREA	131.00	1410.08
AREA UNDER EXCLUSIVE BALCONY / DECK	4.58	49.30

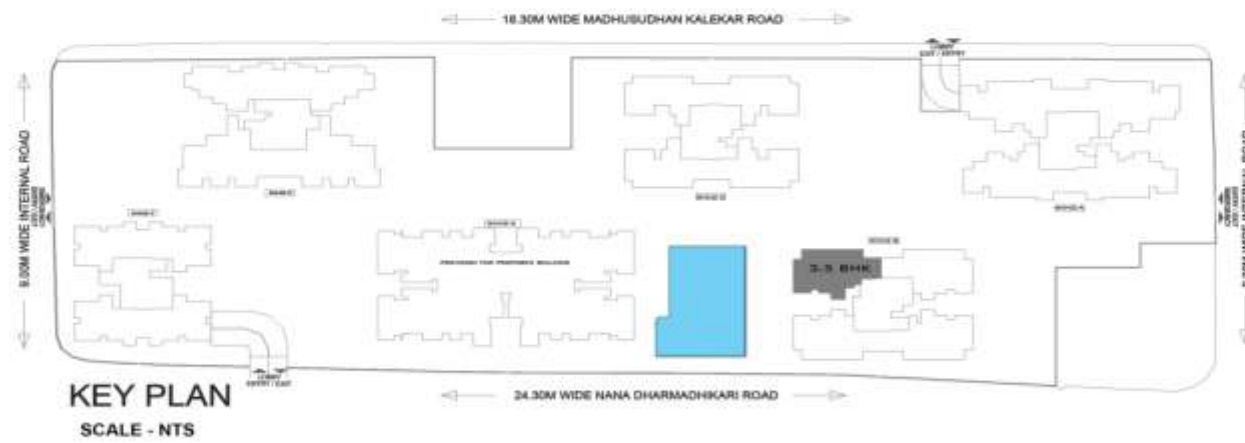

DISCLAIMER :- 1. ROOM DIMENSIONS & USABLE AREA INDICATED ARE MEASURED CONSIDERING UNFINISHED WALL SURFACES.
 2. MINOR VARIATIONS (+/-3%) IN ACTUAL CARPET AREAS MAY OCCUR AS A RESULT OF FINISHING TOLERANCES & COLUMN PROJECTIONS
 3. THE FURNITURE FIXTURES & EQUIPMENTS (FF & E) INDICATED ABOVE DEPICTS PROPOSED INTERIOR ARRANGEMENT AS ENVISAGED BY THE ARCHITECT & IS NOT A PART OF THE PRODUCT OFFERING.


WING - B

TYPICAL UNIT - FLAT-2 4 BHK

PARTICULARS (AS PER RERA)	SQ.MT.	SQ.FT.
CARPET AREA	131.00	1410.08
AREA UNDER EXCLUSIVE BALCONY / DECK	4.58	49.30



1 DECK	8'0"X5'9"	(2.44X1.74)
2 LIVING & DINING	23'9"X14'0"	(7.22X4.26)
3 S.TOIL.	5'3"X3'6"	(1.57X1.04)
4 S.RM.	5'3"X6'6"	(1.57X1.95)
5 KITCHEN	8'0"X14'6"	(2.44X4.45)
6 PASSAGE	20'3"X3'6"	(6.20X1.05)
7 POWDER TOIL.	4'9"X4'0"	(1.44X1.22)
8 BATH - 3	4'9"X8'0"	(1.44X2.44)
9 BEDROOM - 3	11'0"X15'6"	(3.35X4.76)
10 MASTER BED	11'9"X16'0"	(3.57X4.88)
11 MASTER TOILET	5'0"X8'9"	(1.52X2.63)
12 BEDROOM - 1	11'0"X14'3"	(3.35X4.33)
13 BATH - 1	4'9"X8'0"	(1.48X2.45)
14 STUDY ROOM	7'9"X10'3"	(2.40X3.12)

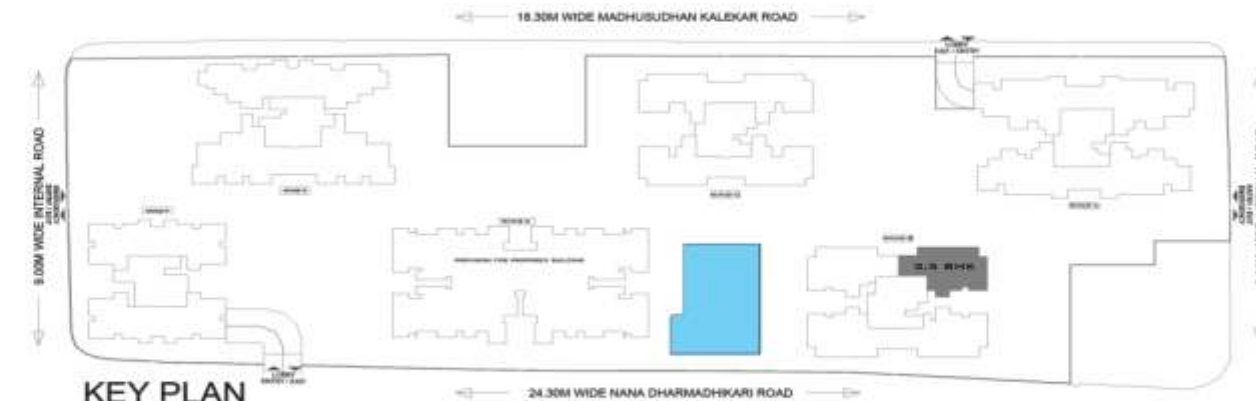


KEY PLAN
SCALE - NTS

DISCLAIMER :- 1. ROOM DIMENSIONS & USABLE AREA INDICATED ARE MEASURED CONSIDERING UNFINISHED WALL SURFACES.
 2. MINOR VARIATIONS (+ / -3%) IN ACTUAL CARPET AREAS MAY OCCUR AS A RESULT OF FINISHING TOLERANCES & COLUMN PROJECTIONS
 3. THE FURNITURE FIXTURES & EQUIPMENTS (FF & E) INDICATED ABOVE DEPICTS PROPOSED INTERIOR ARRANGEMENT AS ENVISAGED BY THE ARCHITECT & IS NOT A PART OF THE PRODUCT OFFERING.

WING - B

TYPICAL UNIT - FLAT- 3 4 BHK

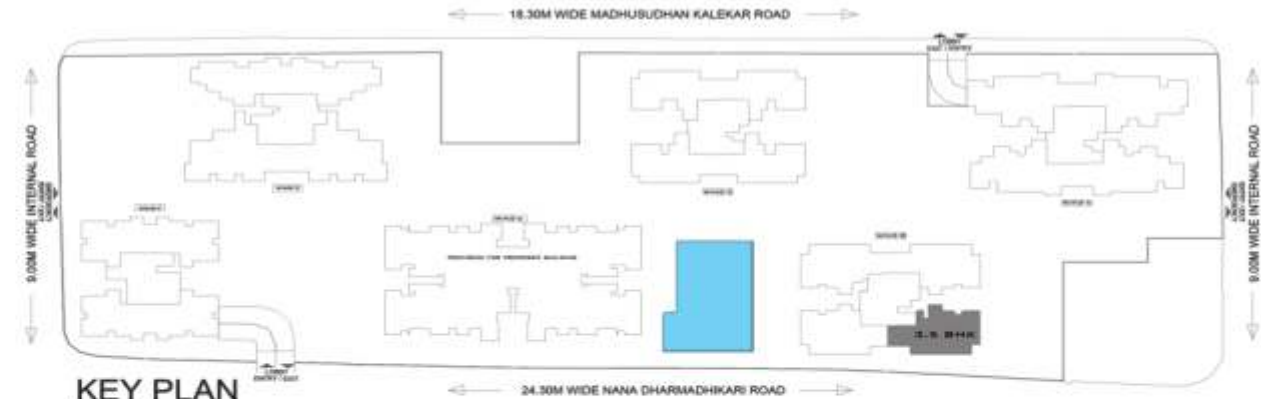

KEY PLAN
SCALE - NTS



1	DECK	8'0"X5'9"	(2.44X1.74)
2	LIVING & DINING	23'9"X14'0"	(7.22X4.26)
3	S.TOIL.	3'9"X5'6"	(1.12X1.65)
4	S.RM.	7'0"X4'9"	(2.12X1.47)
5	KITCHEN	8'0"X14'6"	(2.44X4.45)
6	PASSAGE	20'3"X3'6"	(6.20X1.05)
7	POWDER TOIL.	4'9"X4'0"	(1.44X1.22)
8	BATH - 3	4'9"X8'0"	(1.44X2.44)
9	BEDROOM - 3	11'0"X15'6"	(3.35X4.76)
10	MASTER BED	11'9"X15'6"	(3.58X4.76)
11	MASTER TOILET	5'0"X8'9"	(1.55X2.63)
12	BEDROOM - 1	11'0"X14'3"	(3.35X4.34)
13	BATH - 1	4'9"X8'0"	(1.48X2.44)
14	STUDY ROOM	7'9"X10'3"	(2.40X3.12)


PARTICULARS (AS PER RERA)	SQ.MT.	SQ.FT.
CARPET AREA	131.00	1410.08
AREA UNDER EXCLUSIVE BALCONY / DECK	4.58	49.30

DISCLAIMER :- 1. ROOM DIMENSIONS & USABLE AREA INDICATED ARE MEASURED CONSIDERING UNFINISHED WALL SURFACES.
2. MINOR VARIATIONS (+ / -3%) IN ACTUAL CARPET AREAS MAY OCCUR AS A RESULT OF FINISHING TOLERANCES & COLUMN PROJECTIONS
3. THE FURNITURE FIXTURES & EQUIPMENTS (FF & E) INDICATED ABOVE DEPICTS PROPOSED INTERIOR ARRANGEMENT AS ENVISAGED BY THE ARCHITECT & IS NOT A PART OF THE PRODUCT OFFERING.

WING - B

TYPICAL UNIT - FLAT- 4 4 BHK

PARTICULARS (AS PER RERA)	SQ.MT.	SQ.FT.
CARPET AREA	131.00	1410.08
AREA UNDER EXCLUSIVE BALCONY / DECK	4.58	49.30

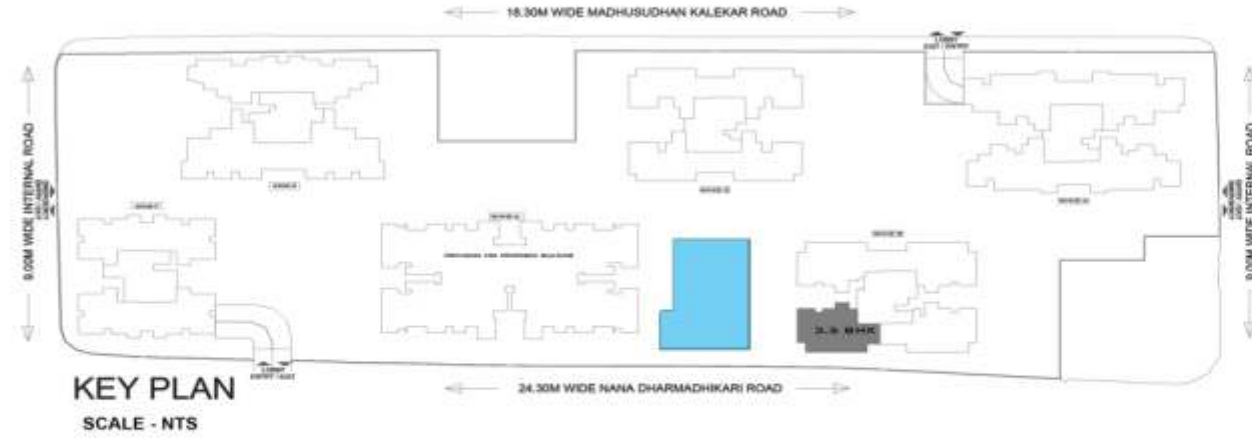


1 DECK	8'0"X5'9"	(2.44X1.74)
2 LIVING & DINING	23'9"X14'0"	(7.22X4.26)
3 S.TOIL.	5'3"X3'6"	(1.57X1.05)
4 S.RM.	5'3"X6'6"	(1.57X1.95)
5 KITCHEN	8'0"X14'6"	(2.44X4.45)
6 PASSAGE	20'3"X3'6"	(6.20X1.05)
7 POWDER TOIL.	4'9"X4'0"	(1.44X1.22)
8 BATH - 3	4'9"X8'0"	(1.44X2.44)
9 BEDROOM - 3	11'0"X15'6"	(3.35X4.76)
10 MASTER BED	11'9"X15'6"	(3.58X4.76)
11 MASTER TOILET	5'0"X8'9"	(1.55X2.63)
12 BEDROOM - 1	11'0"X14'3"	(3.35X4.33)
13 BATH - 1	4'9"X8'0"	(1.48X2.44)
14 STUDY ROOM	7'9"X10'3"	(2.40X3.12)




DISCLAIMER :- 1. ROOM DIMENSIONS & USABLE AREA INDICATED ARE MEASURED CONSIDERING UNFINISHED WALL SURFACES.
 2. MINOR VARIATIONS (+ / -3%) IN ACTUAL CARPET AREAS MAY OCCUR AS A RESULT OF FINISHING TOLERANCES & COLUMN PROJECTIONS
 3. THE FURNITURE FIXTURES & EQUIPMENTS (FF & E) INDICATED ABOVE DEPICTS PROPOSED INTERIOR ARRANGEMENT AS ENVISAGED BY THE ARCHITECT & IS NOT A PART OF THE PRODUCT OFFERING.

WING - C

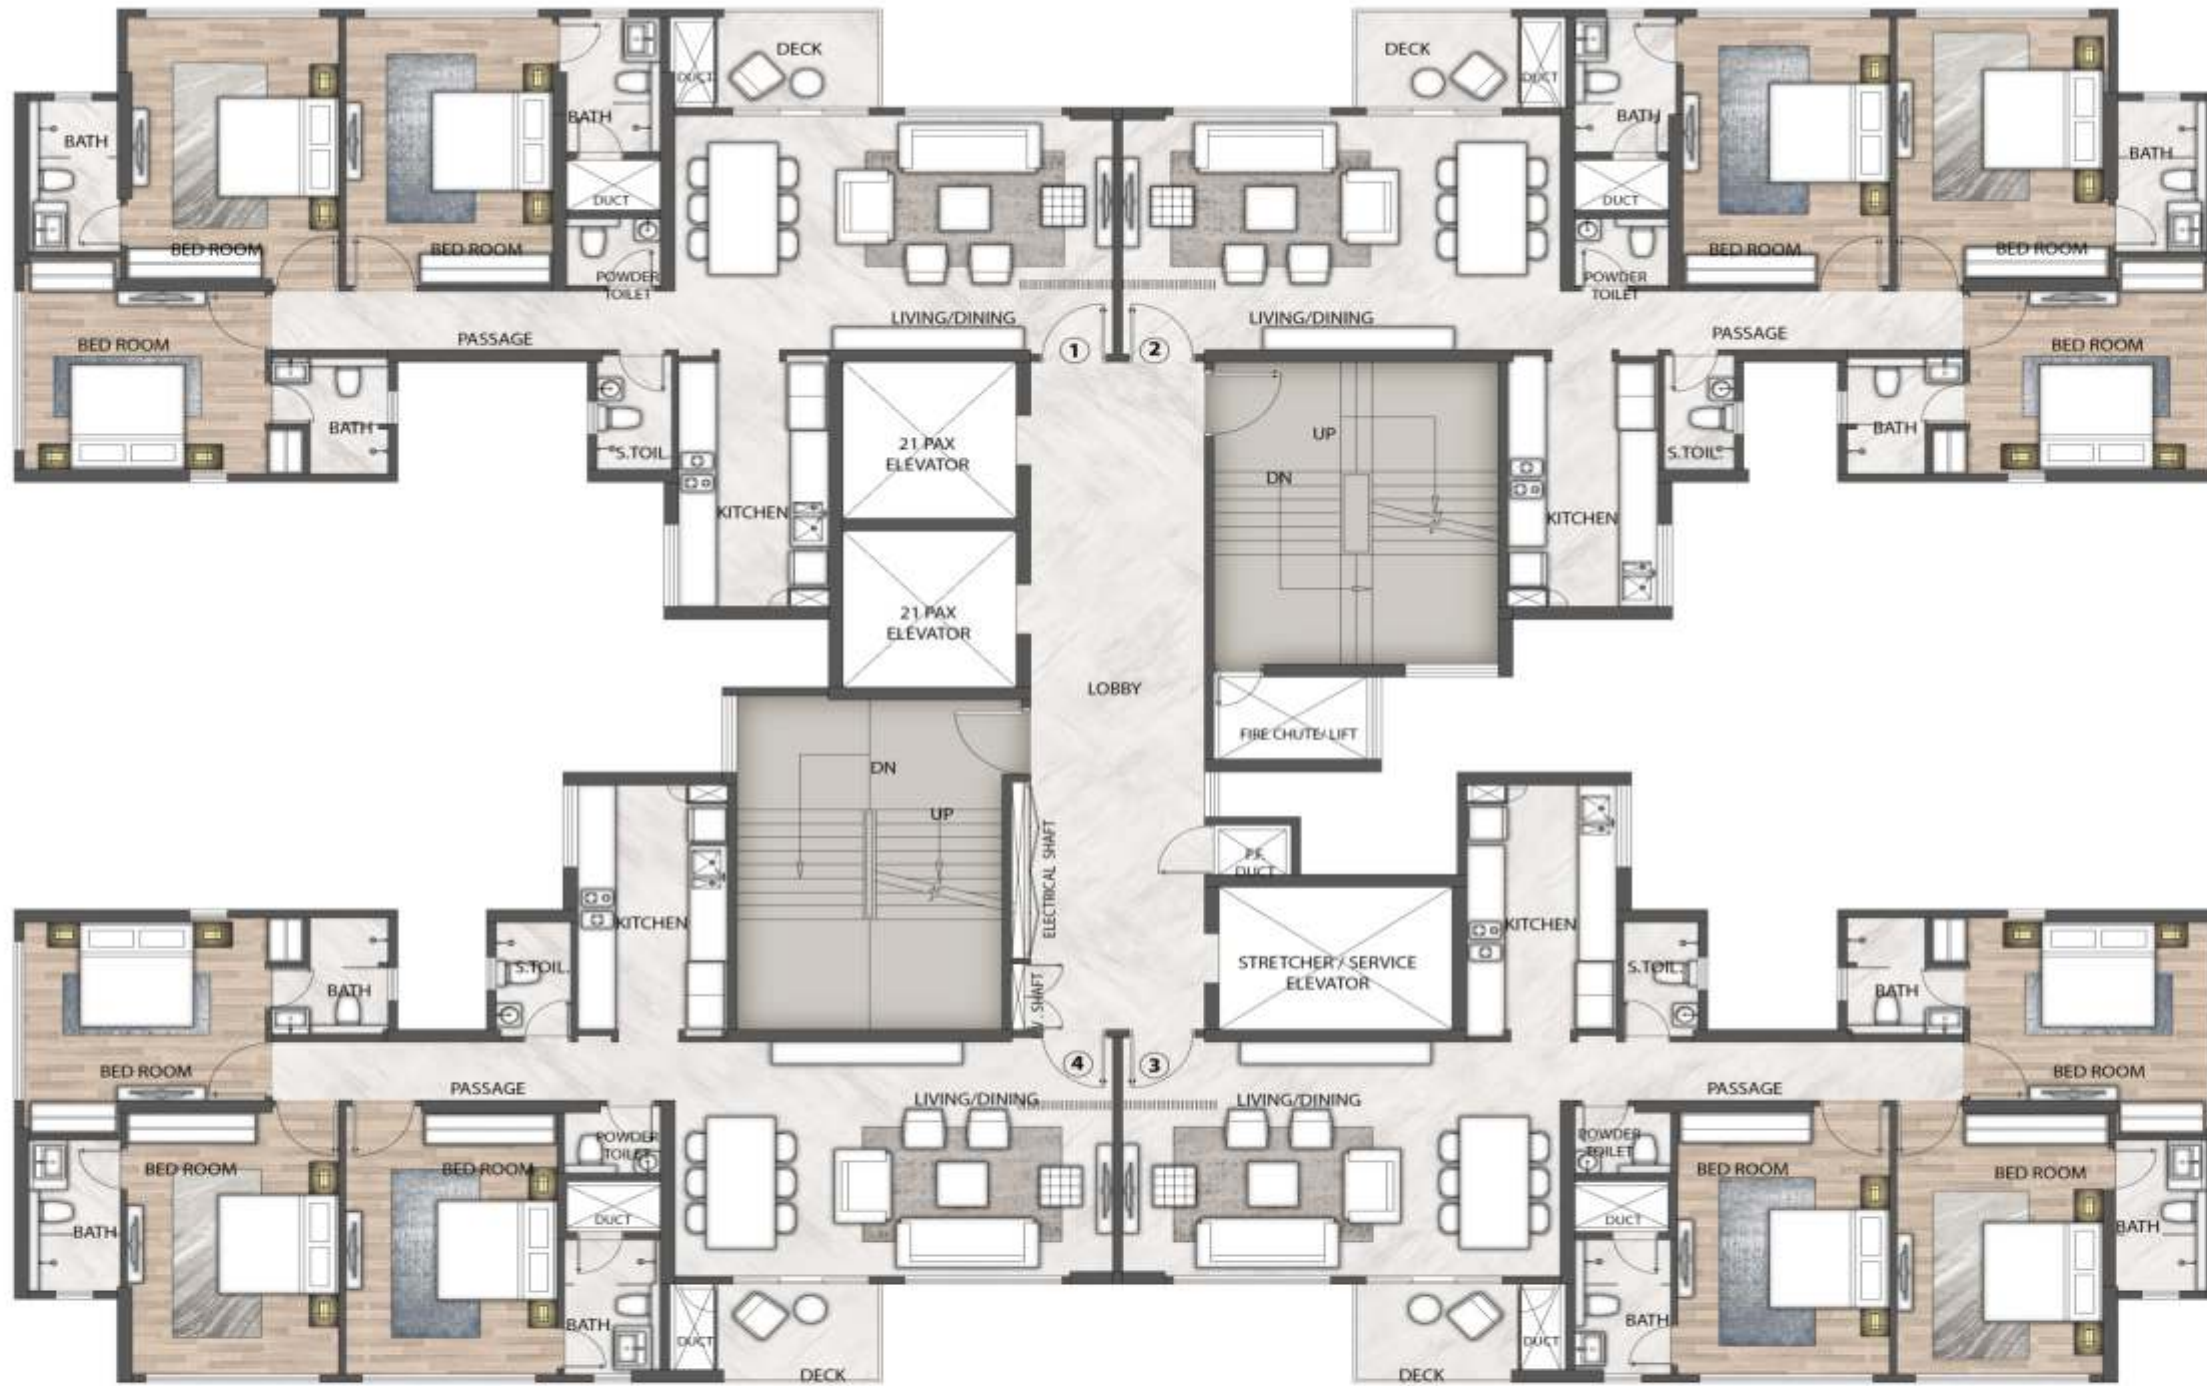

TYPICAL FLOOR PLAN

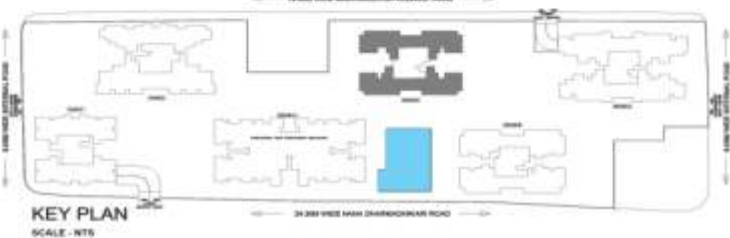


DISCLAIMER :- 1. ROOM DIMENSIONS & USABLE AREA INDICATED ARE MEASURED CONSIDERING UNFINISHED WALL SURFACES.
 2. MINOR VARIATIONS (+ / -3%) IN ACTUAL CARPET AREAS MAY OCCUR AS A RESULT OF FINISHING TOLERANCES & COLUMN PROJECTIONS
 3. THE FURNITURE FIXTURES & EQUIPMENTS (FF & E) INDICATED ABOVE DEPICTS PROPOSED INTERIOR ARRANGEMENT AS ENVISAGED BY THE ARCHITECT & IS NOT A PART OF THE PRODUCT OFFERING.

WING - C

TYPICAL UNIT - FLAT- 1 3BHK

PARTICULARS (AS PER RERA)	SQ.MT.	SQ.FT.
CARPET AREA	114.70	1234.63
AREA UNDER EXCLUSIVE BALCONY / DECK	4.47	48.12

1 DECK	8'0" X 5'9"	(2.44 X 1.75)
2 LIVING & DINING	22'9" X 14'0"	(6.93 X 4.26)
3 KITCHEN	7'9" X 14'6"	(2.37 X 4.45)
4 S.TOI.	3'6" X 6'9"	(1.05 X 2.05)
5 PASSAGE	21'0" X 3'6"	(6.37 X 1.05)
6 POWDER TOILET	4'9" X 4'0"	(1.44 X 1.22)
7 BATH - 3	4'9" X 8'0"	(1.44 X 2.44)
8 BEDROOM - 3	10'9" X 16'0"	(3.27 X 4.88)
9 MASTER BED	11'0" X 15'6"	(3.35 X 4.76)
10 MASTER TOILET	4'6" X 9'0"	(1.40 X 2.75)
11 BEDROOM - 1	12'6" X 10'9"	(3.81 X 3.30)
12 BATH - 1	6'0" X 7'0"	(1.83 X 2.11)

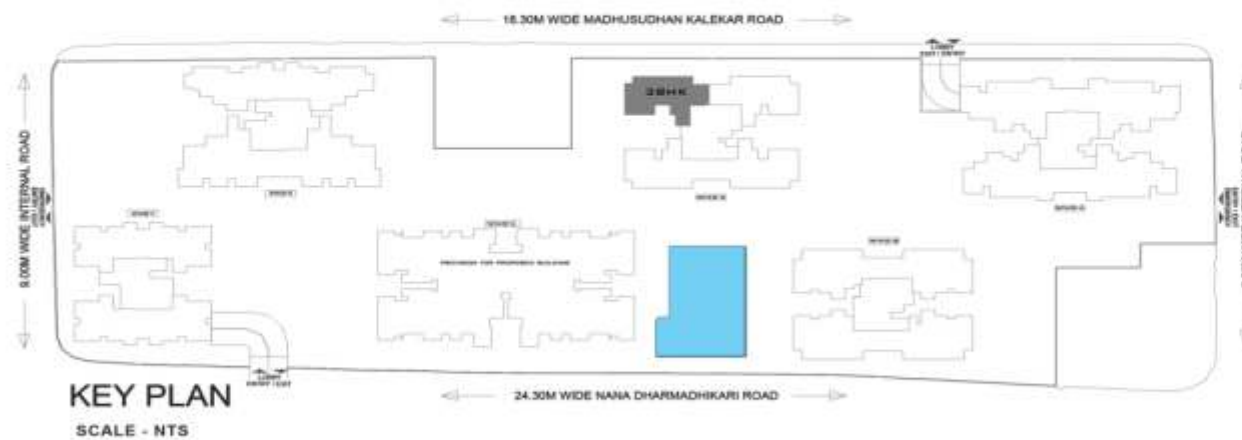

DISCLAIMER :- 1. ROOM DIMENSIONS & USABLE AREA INDICATED ARE MEASURED CONSIDERING UNFINISHED WALL SURFACES.
 2. MINOR VARIATIONS (+/- 3%) IN ACTUAL CARPET AREAS MAY OCCUR AS A RESULT OF FINISHING TOLERANCES & COLUMN PROJECTIONS
 3. THE FURNITURE FIXTURES & EQUIPMENTS (FF & E) INDICATED ABOVE DEPICTS PROPOSED INTERIOR ARRANGEMENT AS ENVISAGED BY THE ARCHITECT & IS NOT A PART OF THE PRODUCT OFFERING.

WING - C TYPICAL UNIT - FLAT- 2 3BHK

PARTICULARS (AS PER RERA)	SQ.MT.	SQ.FT.
CARPET AREA	114.70	1234.63
AREA UNDER EXCLUSIVE BALCONY / DECK	4.47	48.12



1 DECK	8'0" X 5'9"	(2.44 X 1.75)
2 LIVING & DINING	22'9" X 14'0"	(6.93 X 4.26)
3 KITCHEN	7'9" X 14'6"	(2.37 X 4.42)
4 S.TOI.	3'6" X 6'9"	(1.10 X 2.05)
5 PASSAGE	21'0" X 3'6"	(6.37 X 1.05)
6 POWDER TOILET	4'9" X 4'0"	(1.44 X 1.22)
7 BATH - 3	5'3" X 8'0"	(1.60 X 2.44)
8 BEDROOM - 3	10'9" X 16'0"	(3.27 X 4.88)
9 MASTER BED	11'0" X 15'6"	(3.35 X 4.75)
10 MASTER TOILET	4'6" X 9'0"	(1.40 X 2.75)
11 BEDROOM - 1	12'6" X 10'9"	(3.81 X 3.30)
12 BATH - 1	6'0" X 7'0"	(1.83 X 2.11)




KEY PLAN
SCALE - NTS

DISCLAIMER :- 1. ROOM DIMENSIONS & USABLE AREA INDICATED ARE MEASURED CONSIDERING UNFINISHED WALL SURFACES.
2. MINOR VARIATIONS (+ / -3%) IN ACTUAL CARPET AREAS MAY OCCUR AS A RESULT OF FINISHING TOLERANCES & COLUMN PROJECTIONS
3. THE FURNITURE FIXTURES & EQUIPMENTS (FF & E) INDICATED ABOVE DEPICTS PROPOSED INTERIOR ARRANGEMENT AS ENVISAGED BY THE ARCHITECT & IS NOT A PART OF THE PRODUCT OFFERING.

WING - C

TYPICAL UNIT - FLAT- 3 3BHK

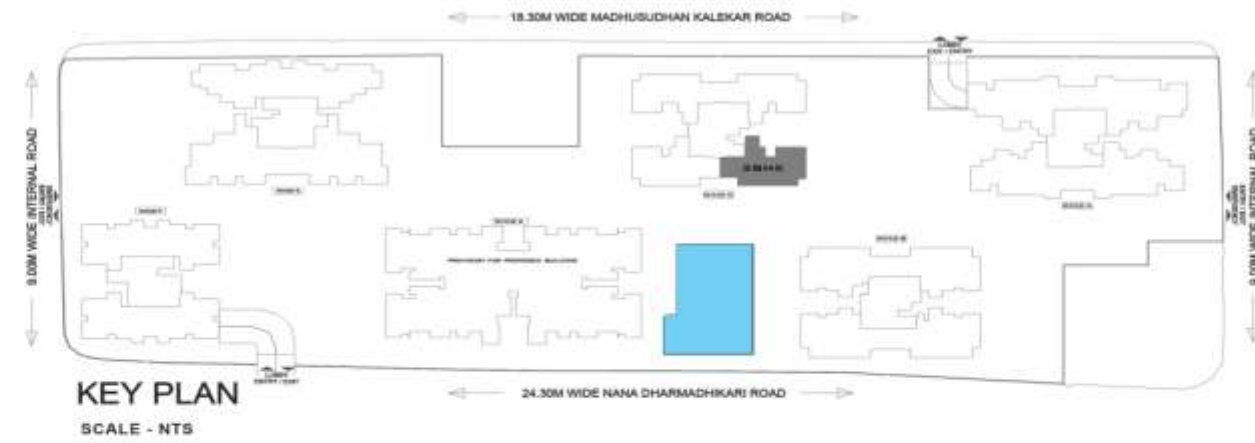


PARTICULARS (AS PER RERA)	SQ.MT.	SQ.FT.
CARPET AREA	114.70	1234.63
AREA UNDER EXCLUSIVE BALCONY / DECK	4.47	48.12

1 DECK	8'0" X 5'9"	(2.44 X 1.75)
2 LIVING & DINING	22'9" X 14'0"	(6.93 X 4.26)
3 KITCHEN	7'9" X 14'6"	(2.37 X 4.45)
4 S.TOI.	3'9" X 6'9"	(1.18 X 2.05)
5 PASSAGE	21'0" X 3'6"	(6.37 X 1.05)
6 POWDER TOILET	5'0" X 4'0"	(1.52 X 1.22)
7 BATH - 3	5'0" X 8'0"	(1.52 X 2.45)
8 BEDROOM - 3	11'0" X 15'6"	(3.35 X 4.76)
9 MASTER BED	11'0" X 15'6"	(3.35 X 4.76)
10 MASTER TOILET	4'9" X 9'0"	(1.40 X 2.75)
11 BEDROOM - 1	12'6" X 10'9"	(3.81 X 3.30)
12 BATH - 1	6'0" X 7'0"	(1.83 X 2.11)

DISCLAIMER :- 1. ROOM DIMENSIONS & USABLE AREA INDICATED ARE MEASURED CONSIDERING UNFINISHED WALL SURFACES.
 2. MINOR VARIATIONS (+ / -3%) IN ACTUAL CARPET AREAS MAY OCCUR AS A RESULT OF FINISHING TOLERANCES & COLUMN PROJECTIONS
 3. THE FURNITURE FIXTURES & EQUIPMENTS (FF & E) INDICATED ABOVE DEPICTS PROPOSED INTERIOR ARRANGEMENT AS ENVISAGED BY THE ARCHITECT & IS NOT A PART OF THE PRODUCT OFFERING.

WING - C

TYPICAL UNIT - FLAT-4 3BHK

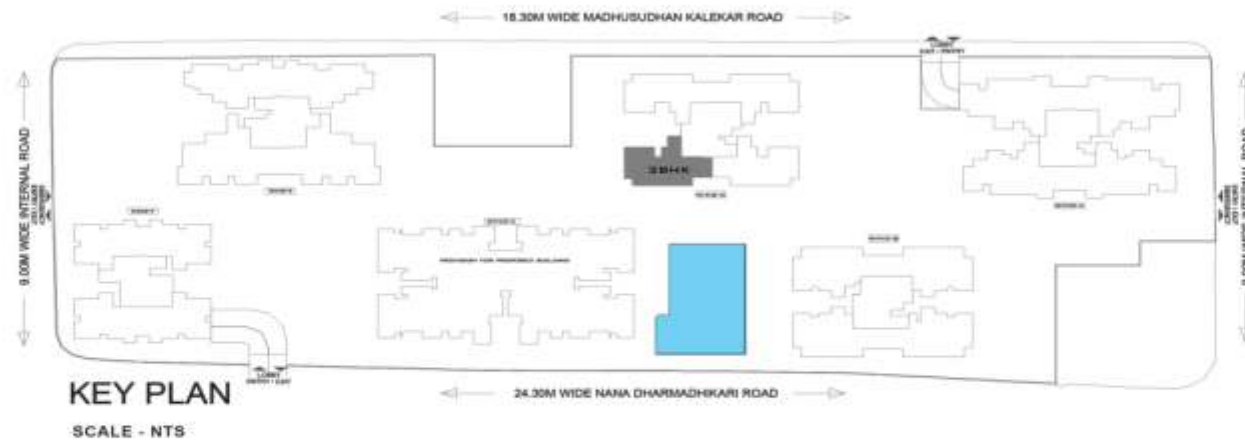

PARTICULARS (AS PER RERA)	SQ.MT.	SQ.FT.
CARPET AREA	114.70	1234.63
AREA UNDER EXCLUSIVE BALCONY / DECK	4.47	48.12

1 DECK	8'0" X 5'9"	(2.44 X 1.75)
2 LIVING & DINING	22'9" X 14'0"	(6.93 X 4.26)
3 KITCHEN	7'9" X 14'6"	(2.37 X 4.42)
4 S.TOI.	3'9" X 6'9"	(1.14 X 2.05)
5 PASSAGE	21'0" X 3'6"	(6.37 X 1.05)
6 POWDER TOILET	5'0" X 4'0"	(1.52 X 1.22)
7 BATH - 3	5'0" X 8'0"	(1.52 X 2.45)
8 BEDROOM - 3	11'0" X 15'6"	(3.35 X 4.76)
9 MASTER BED	11'0" X 15'6"	(3.35 X 4.76)
10 MASTER TOILET	4'9" X 9'0"	(1.40 X 2.75)
11 BEDROOM - 1	12'6" X 10'9"	(3.81 X 3.30)
12 BATH - 1	6'0" X 7'0"	(1.83 X 2.11)



DISCLAIMER :- 1. ROOM DIMENSIONS & USABLE AREA INDICATED ARE MEASURED CONSIDERING UNFINISHED WALL SURFACES.
 2. MINOR VARIATIONS (+ / -3%) IN ACTUAL CARPET AREAS MAY OCCUR AS A RESULT OF FINISHING TOLERANCES & COLUMN PROJECTIONS
 3. THE FURNITURE FIXTURES & EQUIPMENTS (FF & E) INDICATED ABOVE DEPICTS PROPOSED INTERIOR ARRANGEMENT AS ENVISAGED BY THE ARCHITECT & IS NOT A PART OF THE PRODUCT OFFERING.

IT'S THOUGHTFUL. IT'S **Rustomjee**[®]

CALL: 6111 6111 | WWW.RUSTOMJEE.COM

SITE ADDRESS: RUSTOMJEE SEASONS, MADHUSUDAN KALELKAR ROAD,
NEAR MIG CLUB, KALA NAGAR, BKC ANNEXE, MUMBAI - 400 051
CORPORATE OFFICE: 702 NATRAJ BY RUSTOMJEE,
M.V. ROAD JUNCTION, WESTERN EXPRESS HIGHWAY, ANDHERI (E), MUMBAI - 400 069

Disclaimer: All layouts , locations, plans, specifications, designs, elevations, features, amenities, facilities, services, product/equipment type and brand mentioned are indicative of the kind of development proposed in this Project and its finality is subject to the approval of the respective authorities or us required by the Promoter/Developer in the interest of continuing improvement, without prior notice or obligation. Minor variations (+/- 3%) in actual carpet areas may occur as a result of design/construction variances, finishing tolerances and column projections. The pictures/images and perspective views of the premises/building/layout are on artist's impression of the development and for representational purposes only and are not a part of actual deliverables. Furniture, soft furniture, gadgets, etc. are not part of offering. The details, pictures and images contained in the leaflets, brochures or any other printed materials does not constitute an offer and/or contract of any type between the Promoter/Developer and the Purchaser. All transactions in respect of this project shall be subject to the terms and conditions of the Agreement for Sale to be entered into between the Promoter/Developer and the Purchaser. The property is mortgaged with IDBI Trusteeship Services Limited, who is acting as the Security Trustee for a Consortium of Lenders lead by Standard Chartered Bank and followed by State Bank of India, Karur Vysya Bank, Catholic Syrian Bank & Capital First Ltd. The No Objection Certificate/permission of the mortgagee bank/institution would be provided to the Purchaser for the sale of flats/units, if required

MahaRERA Registration No. P51800001433 / P51800000605 / P51800000309 available at website:<http://maharera.mahaonline.gov.in>.

